



WEST ELEVATION  
SCALE: 1/8" = 1'-0"

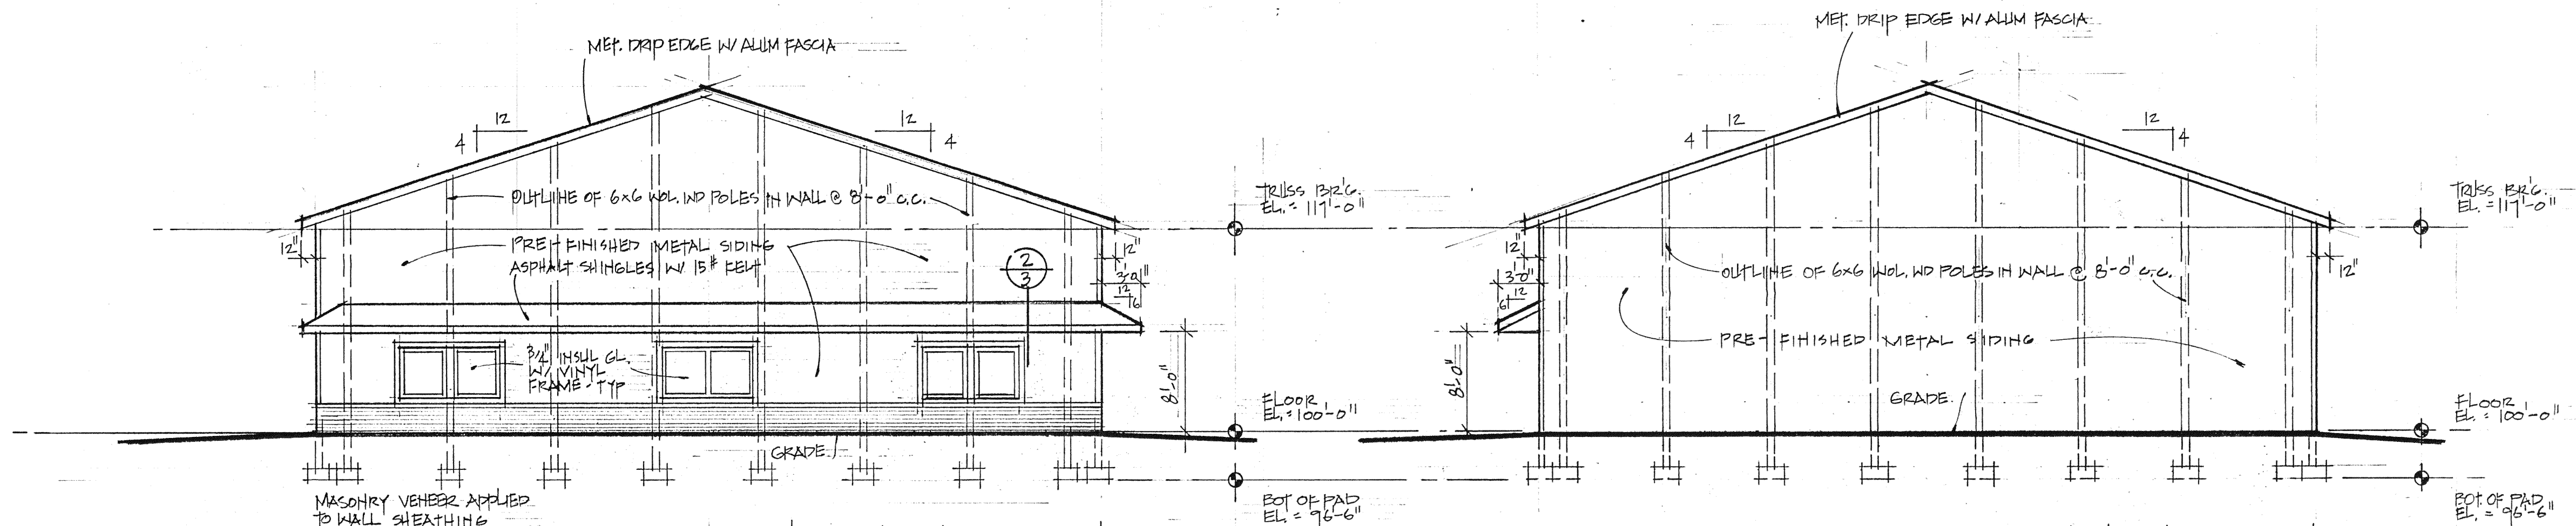

NORTH ELEVATION  
SCALE: 1/8" = 1'-0"

SOUTH ELEVATION  
SCALE: 1/8" = 1'-0"

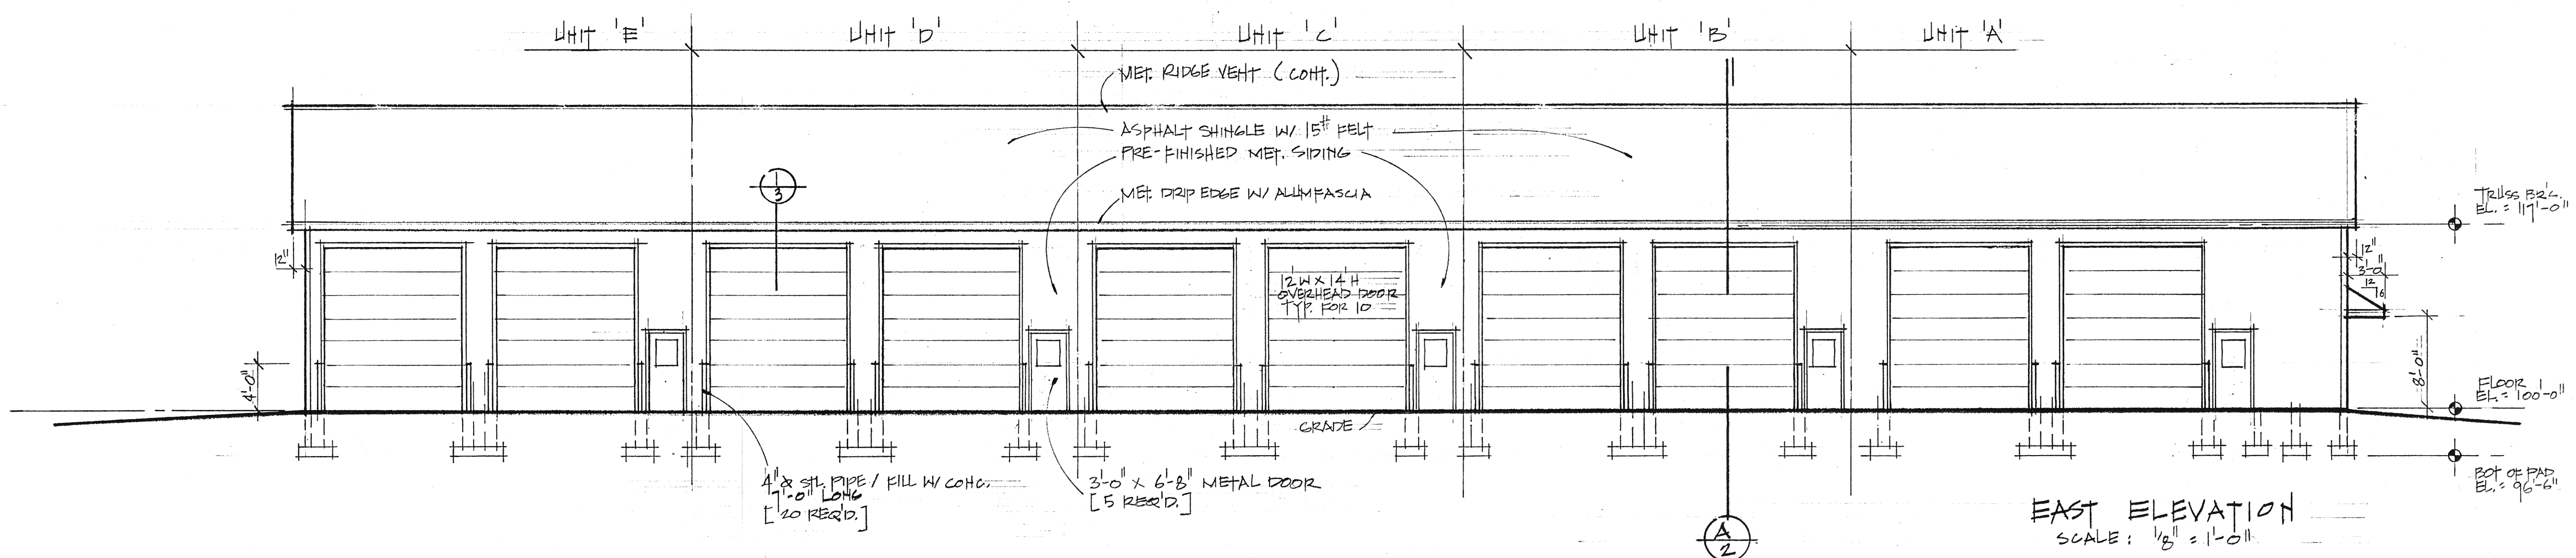

EAST ELEVATION  
SCALE: 1/8" = 1'-0"

**VAN DYKE ARCHITECTS & ASSOC.**  
2939 Wilson, Suite 101A • Grandville, MI 49418 • (616) 534-0460

EXTERIOR ELEVATIONS

REVISIONS
REVISED: 8/29/05 QUOTES

DATE: 8-29-05  
DRAWN BY: JVP  
PROJECT NO.: 5083

SHEET NO. 1