


PROPOSED EAST ELEVATION  
SCALE: 1/8" = 1'-0"

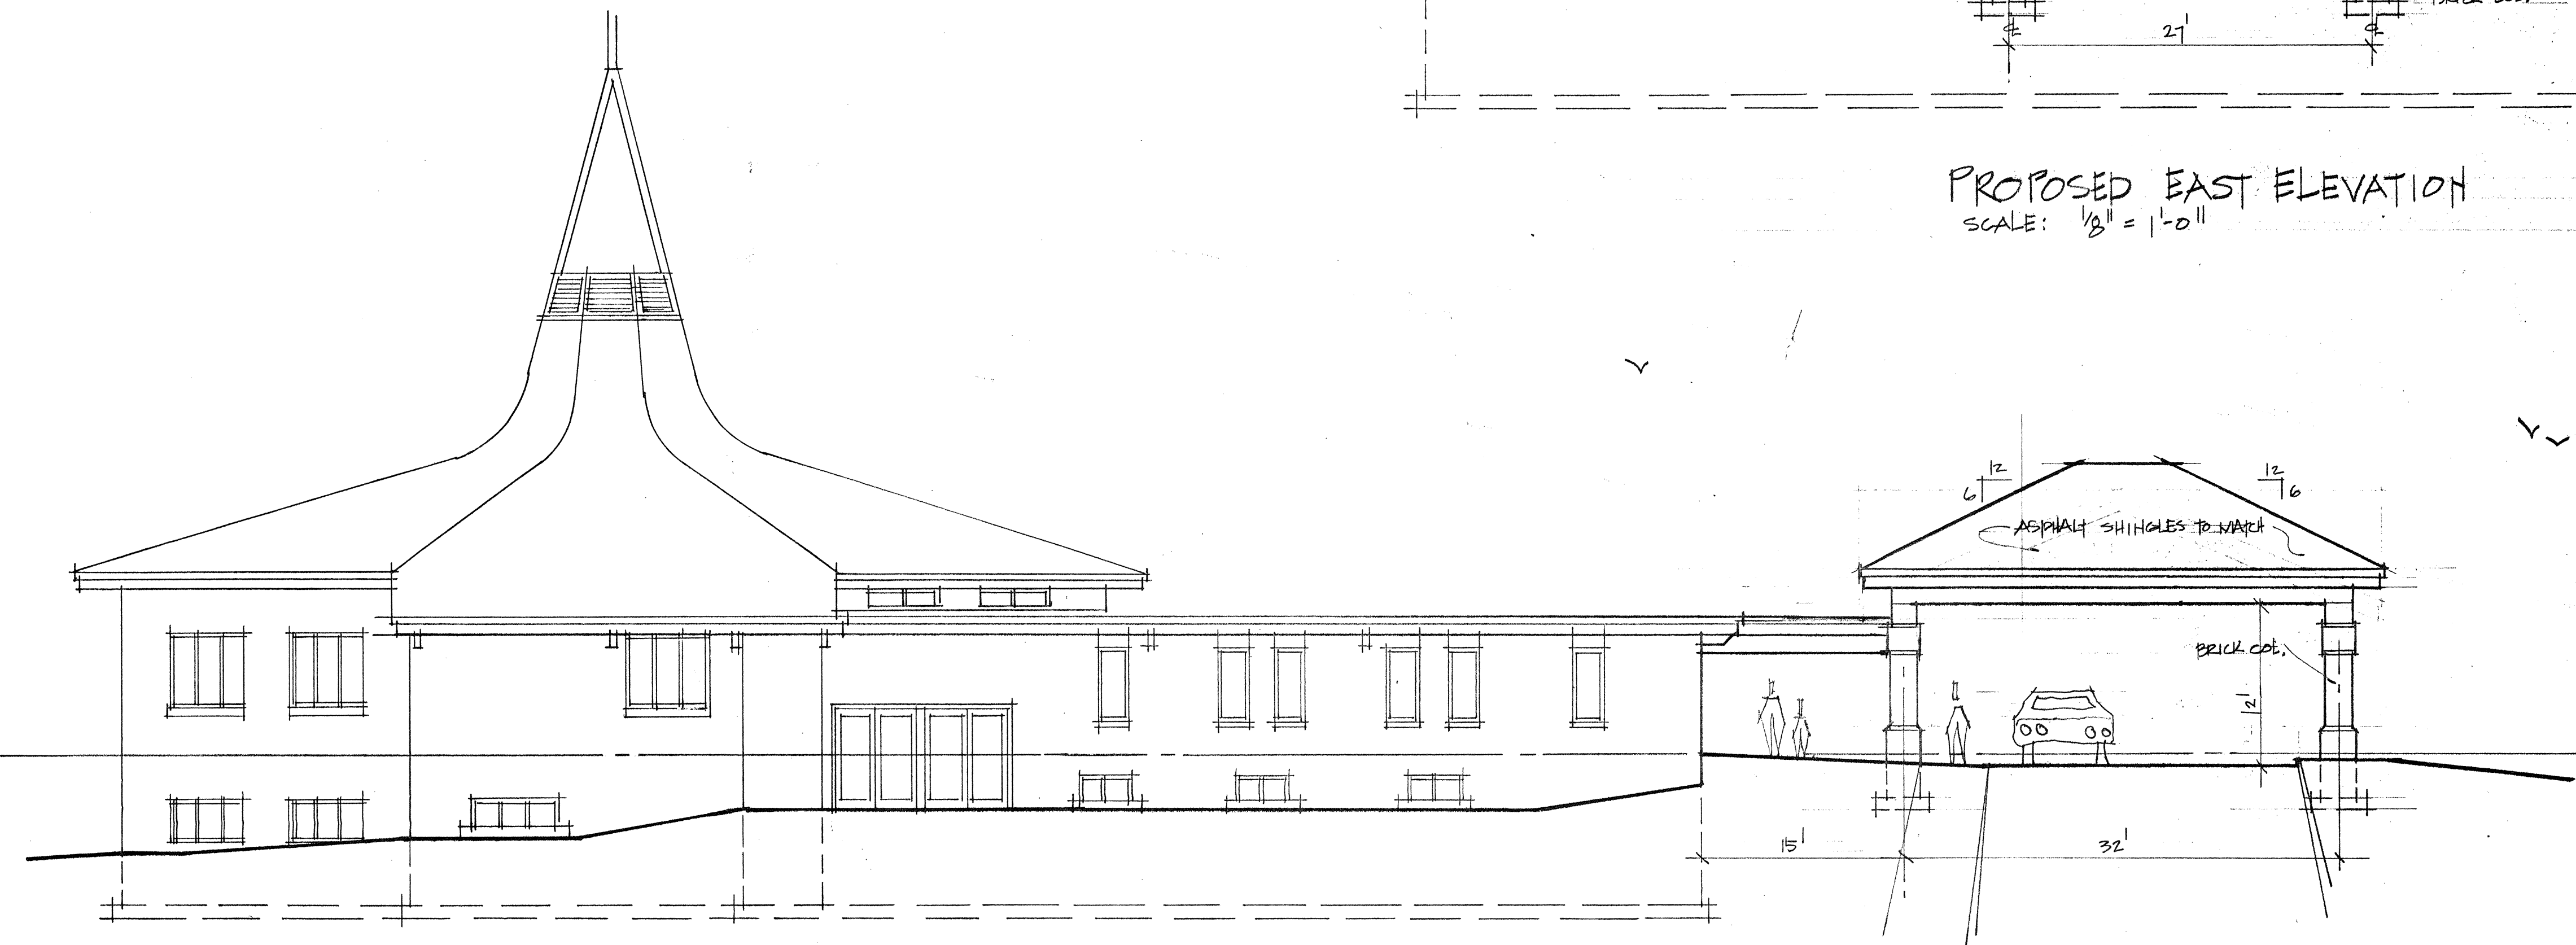

PROPOSED SOUTH ELEVATION  
SCALE: 1/8" = 1'-0"

PROPOSED  
CATHY ADDITION  
COTTONWOOD HEIGHTS - CRC

VAN DYKE ARCHITECTS & ASSOC.  
2939 Wilson, Suite 101A • Grandville, MI 49418 • (616) 534-0460

REVISIONS

DATE: 8-2-05  
DRAWN BY: TVD  
PROJECT NO:

SHEET NO.

2.