


WEST ELEVATION
SCALE : $\frac{1}{4}'' = 1'-0''$

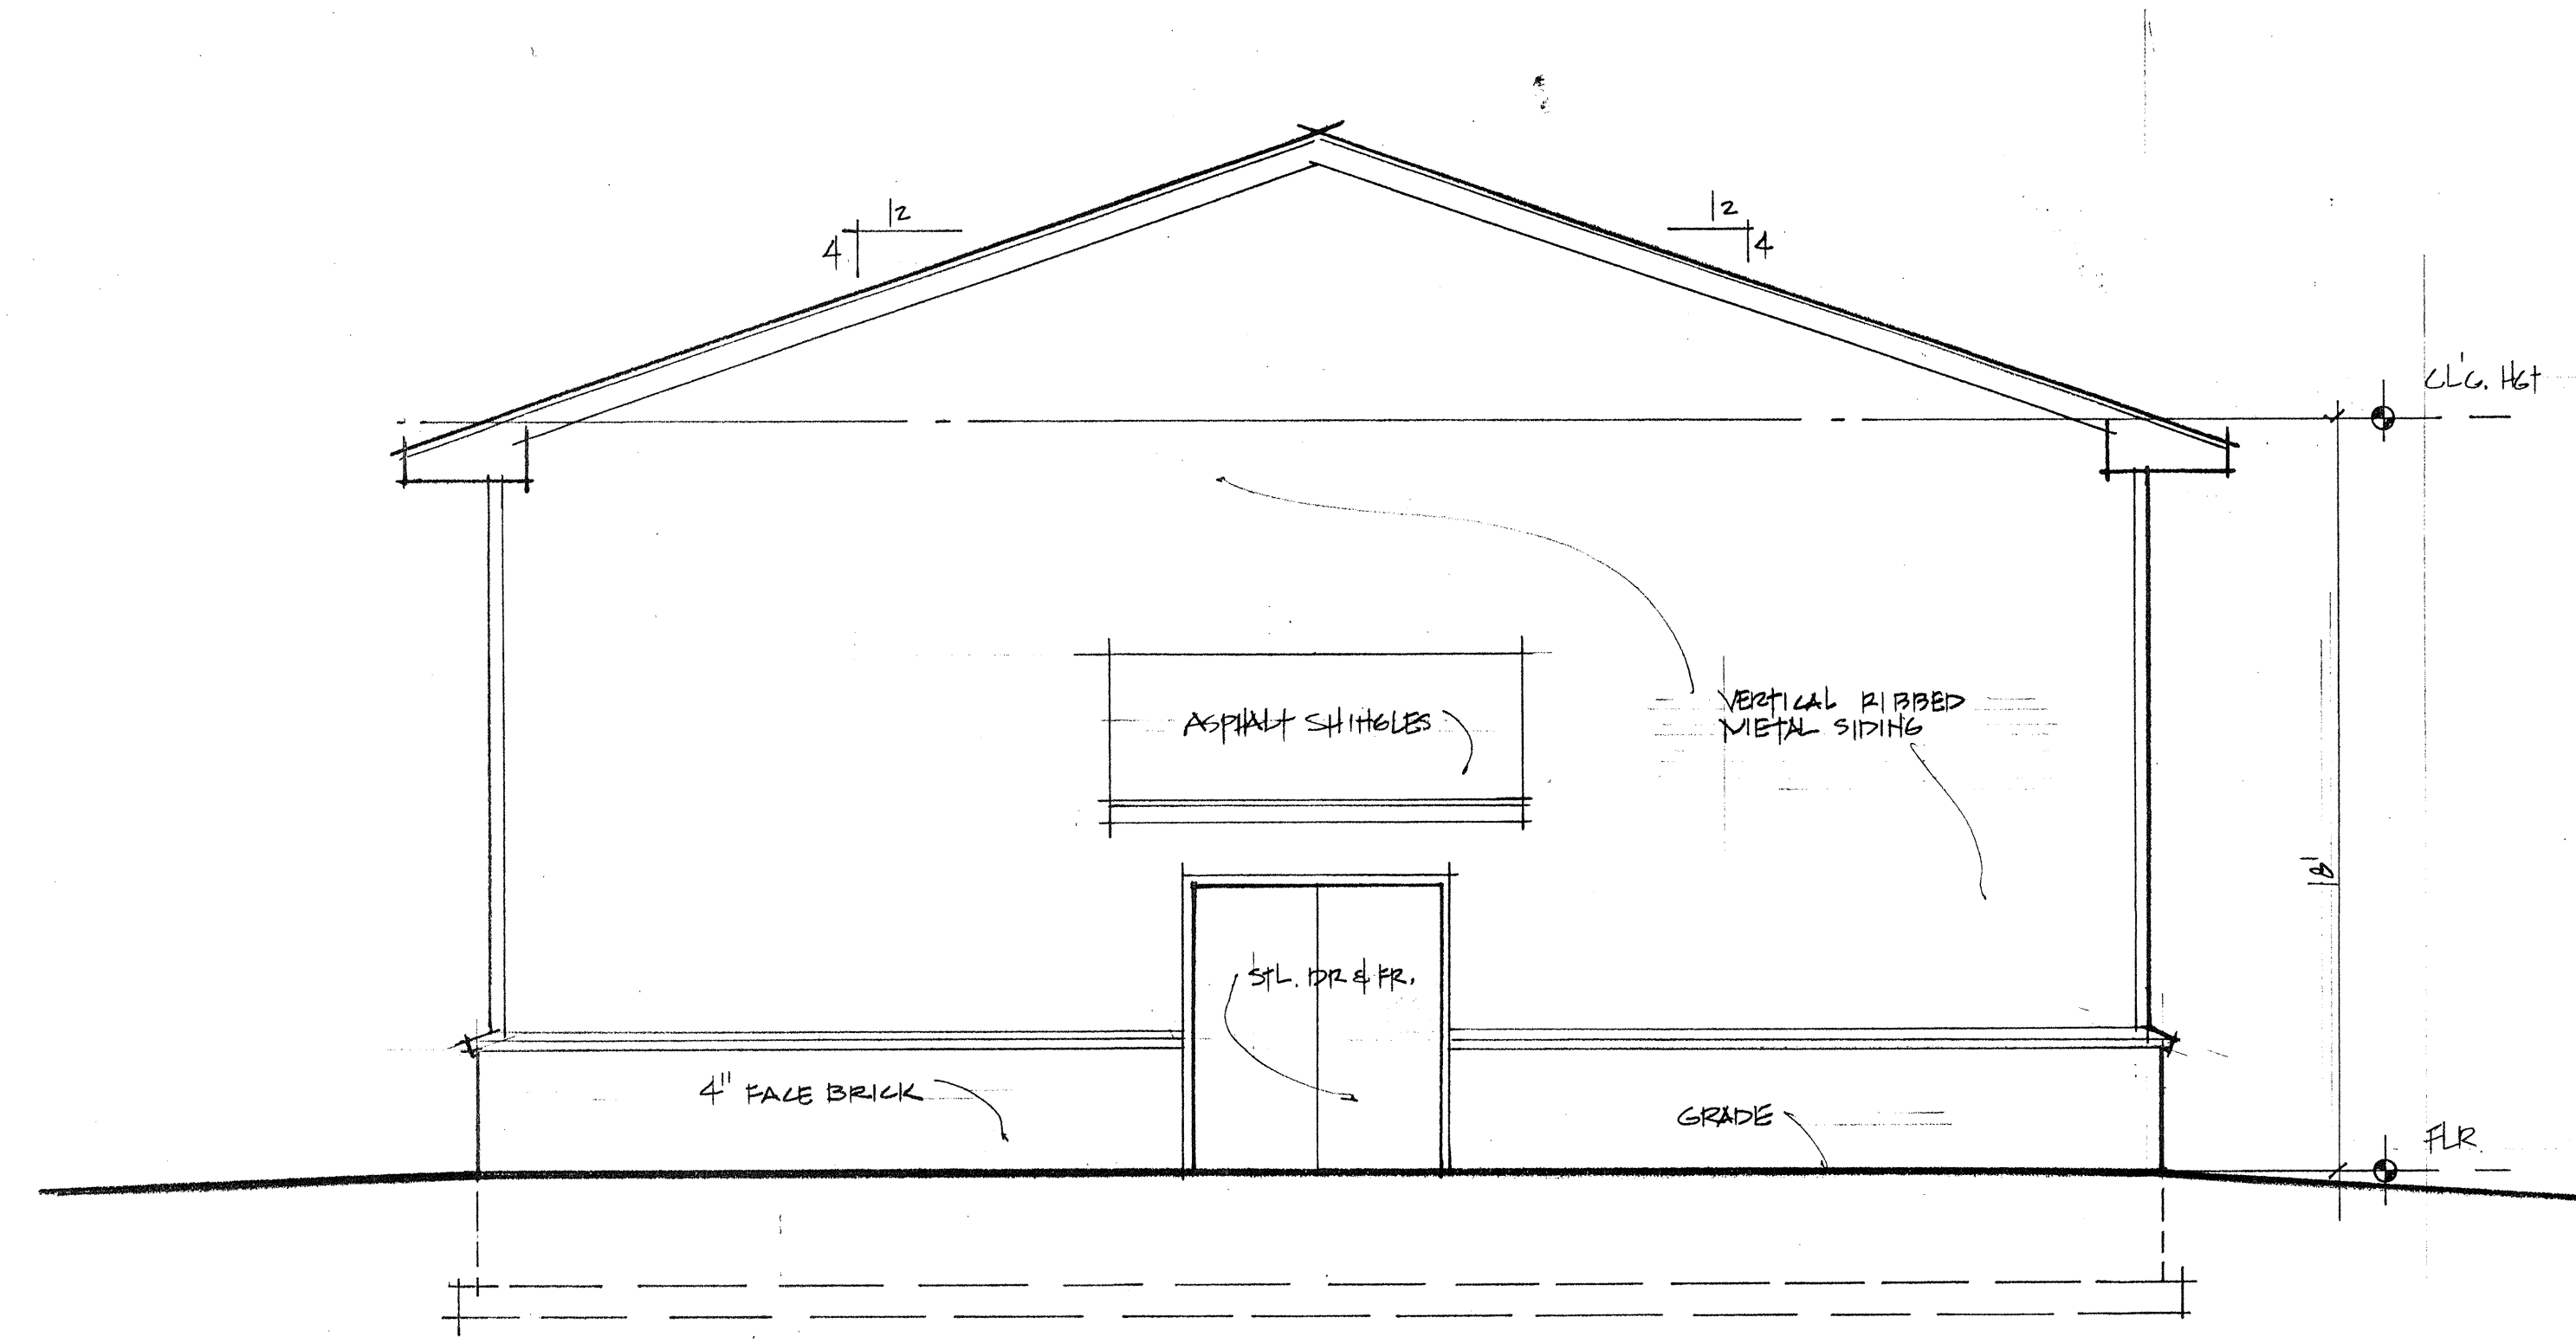

NORTH ELEVATION
SCALE : $\frac{1}{4}'' = 1'-0''$

PROPOSED
MULTI-PURPOSE BUILDING
COTTONWOOD CHR. REF. CHURCH
JERISON, MICHIGAN

VAN DYKE ARCHITECTS & ASSOC.
2939 Wilson, Suite 101A • Grandville, MI 49418 • (616) 534-0460

EXTERIOR ELEVATIONS

| REVISIONS |
|--------------------------|
| ISSUED: 10-20-05 PRELIM. |

DATE: 10-20-05
DRAWN BY: JVD
PROJECT NO.:

SHEET NO.
3.