



PROPOSED SOUTH ELEVATION
SCALE: $\frac{1}{8}'' = 1'-0''$

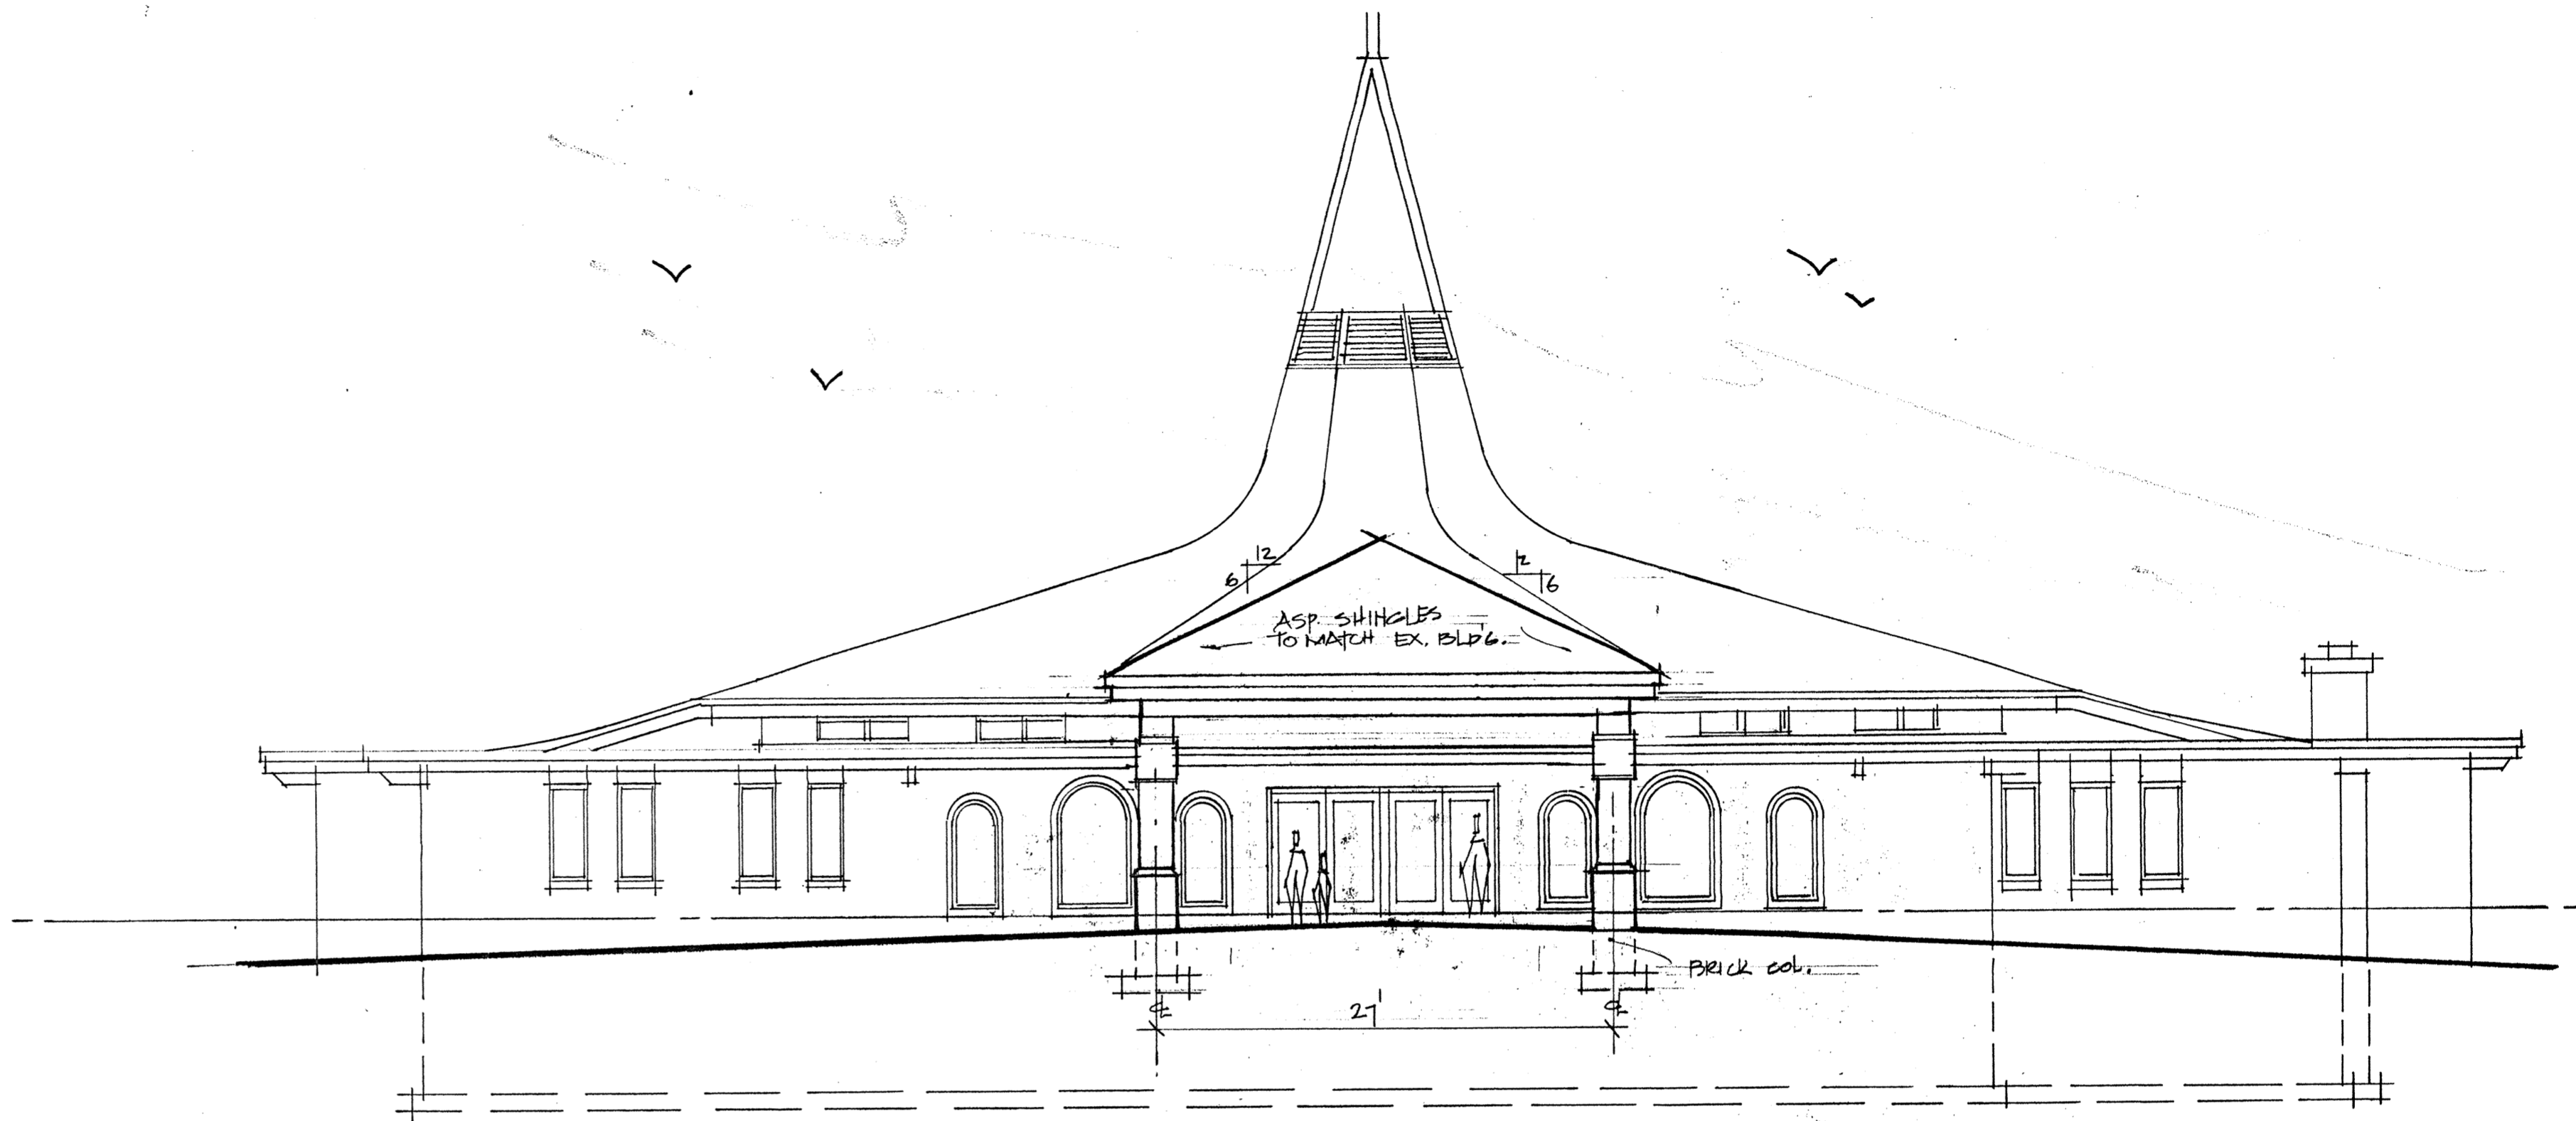

PROPOSED EAST ELEVATION
SCALE: $\frac{1}{8}'' = 1'-0''$

PROPOSED
CANOPY ADDITION
COTTONWOOD HEIGHTS CRC

VAN DYKE ARCHITECTS & ASSOC.
2939 Wilson, Suite 101A • Grandville, MI 49418 • (616) 534-0460

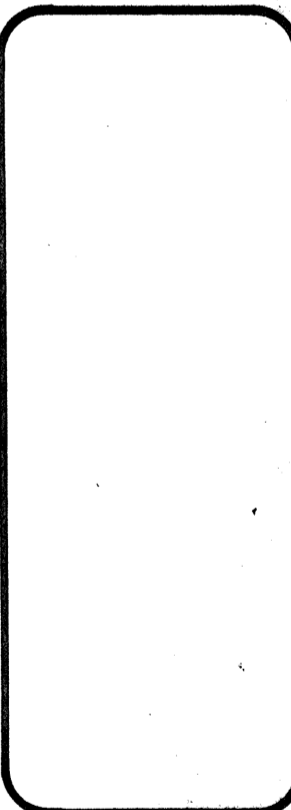

REVISIONS
ISSUE: 10-22-05
11-07-05: REVISED

DATE: 8-2-05
DRAWN BY: TVD
PROJECT NO.:

SHEET NO.
2.