




**SOUTHWEST ELEVATION**  
SCALE: 1/4" = 1'-0"

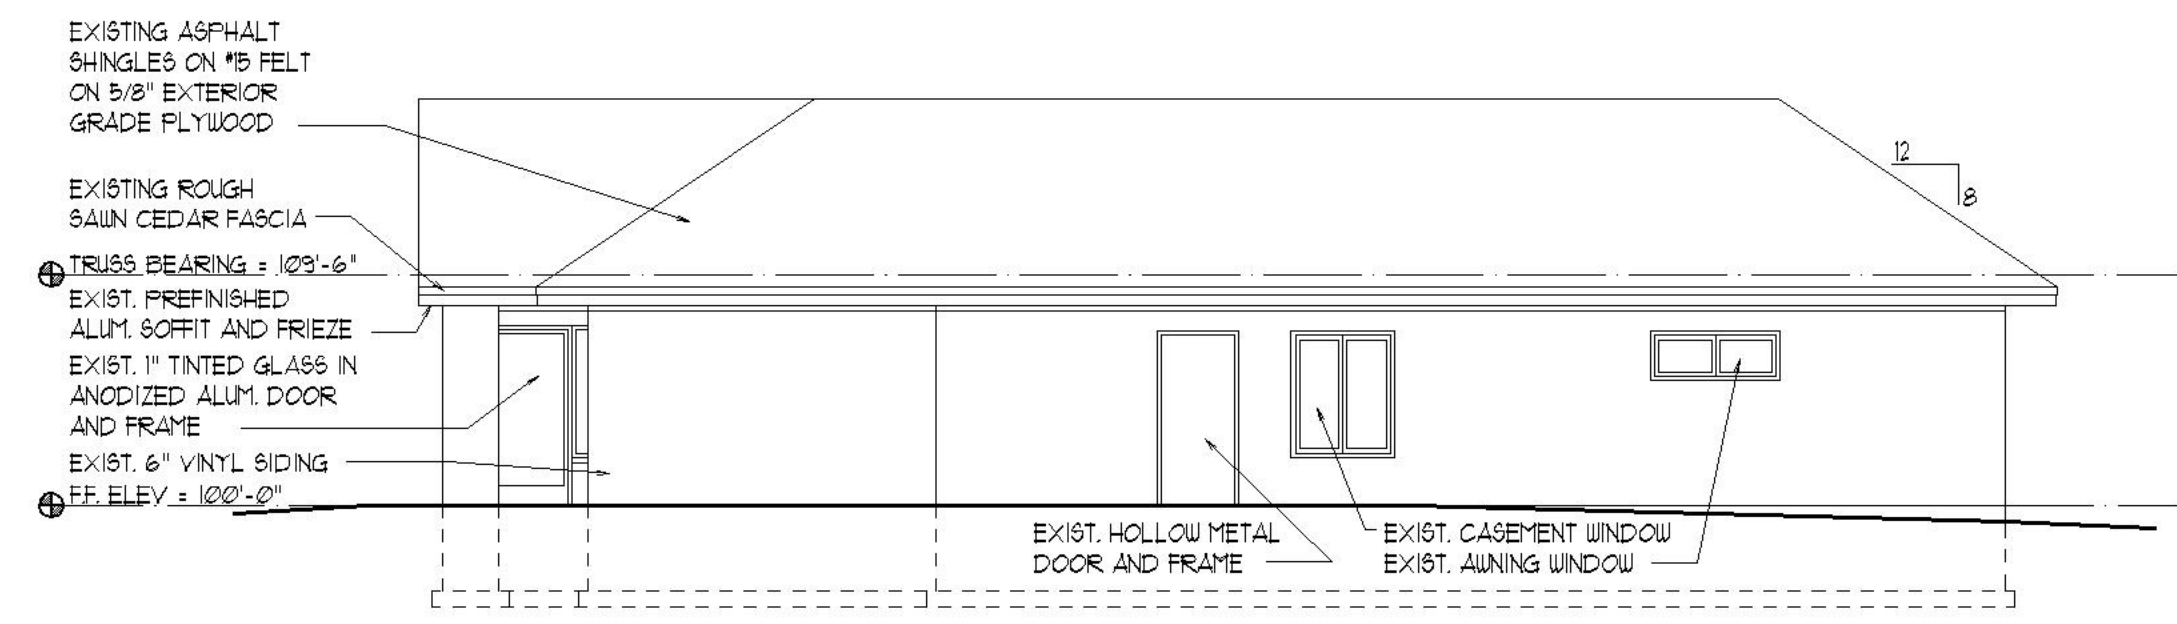

**SOUTHEAST ELEVATION**  
SCALE: 1/8" = 1'-0"

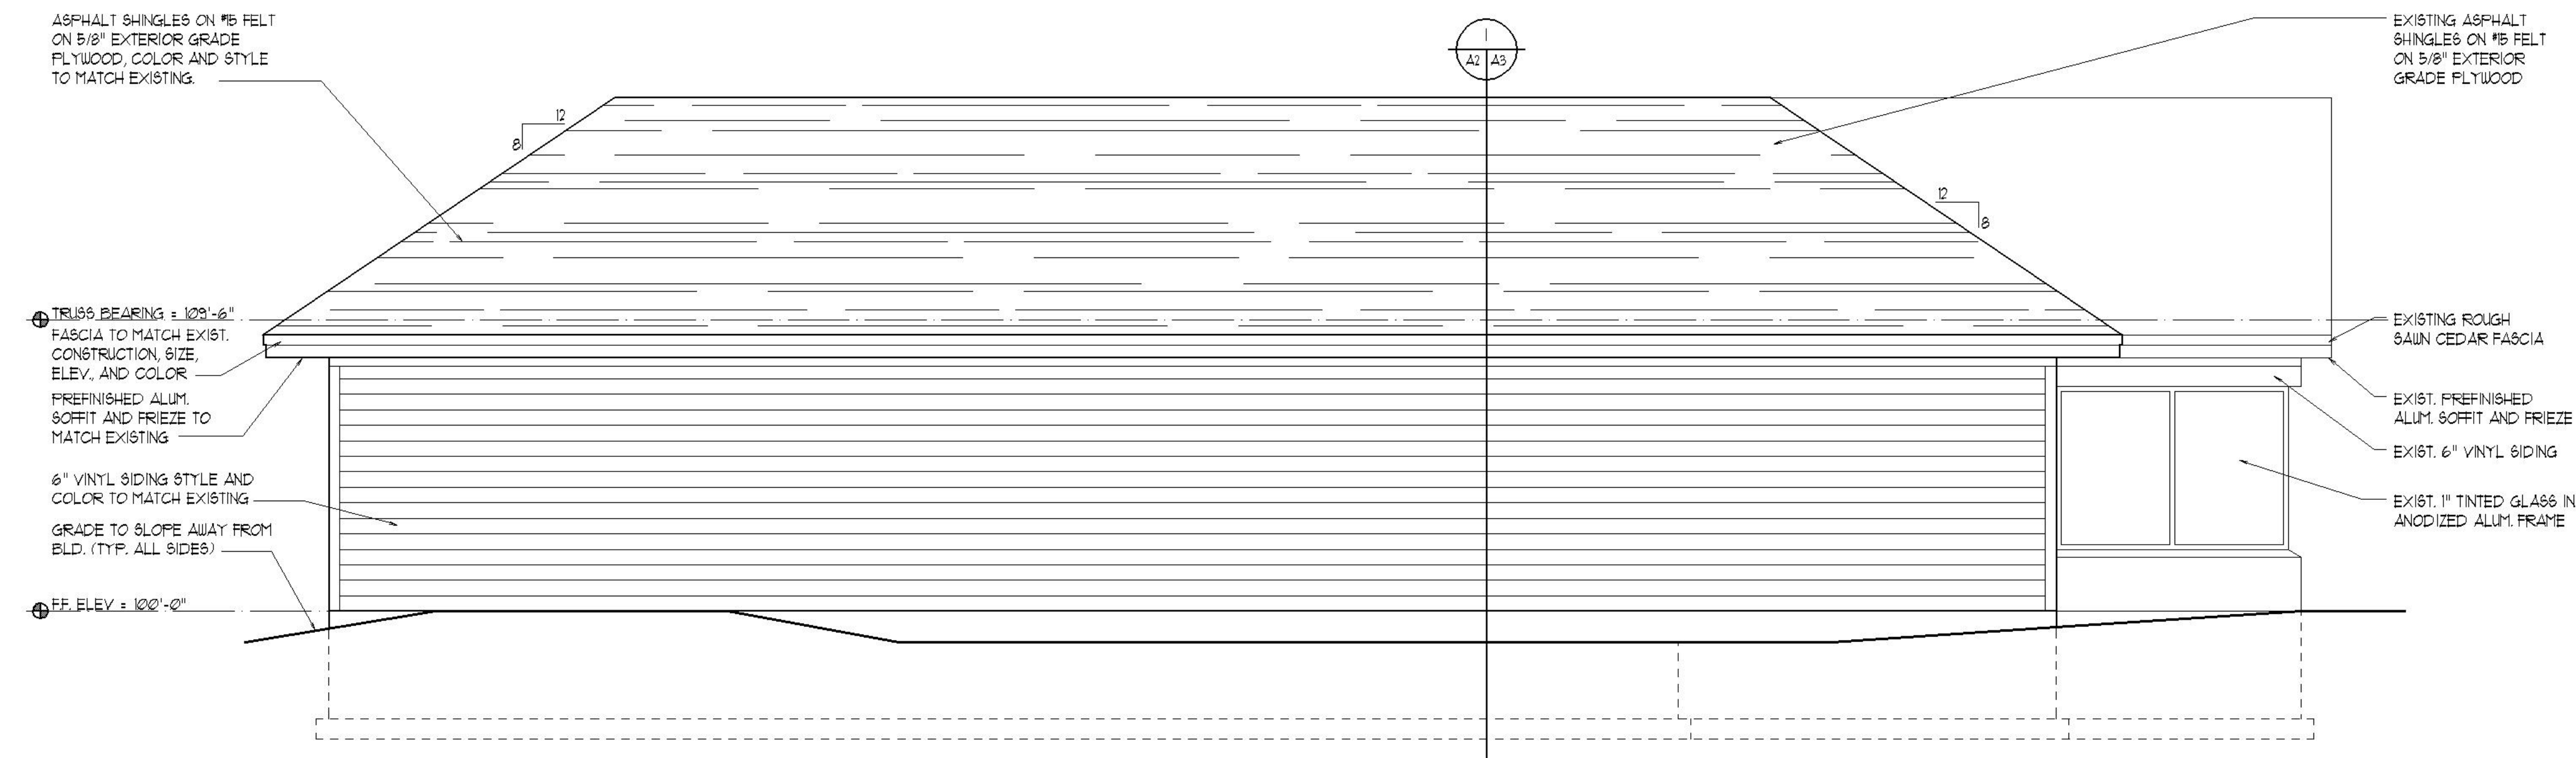

**NORTHWEST ELEVATION**  
SCALE: 1/4" = 1'-0"

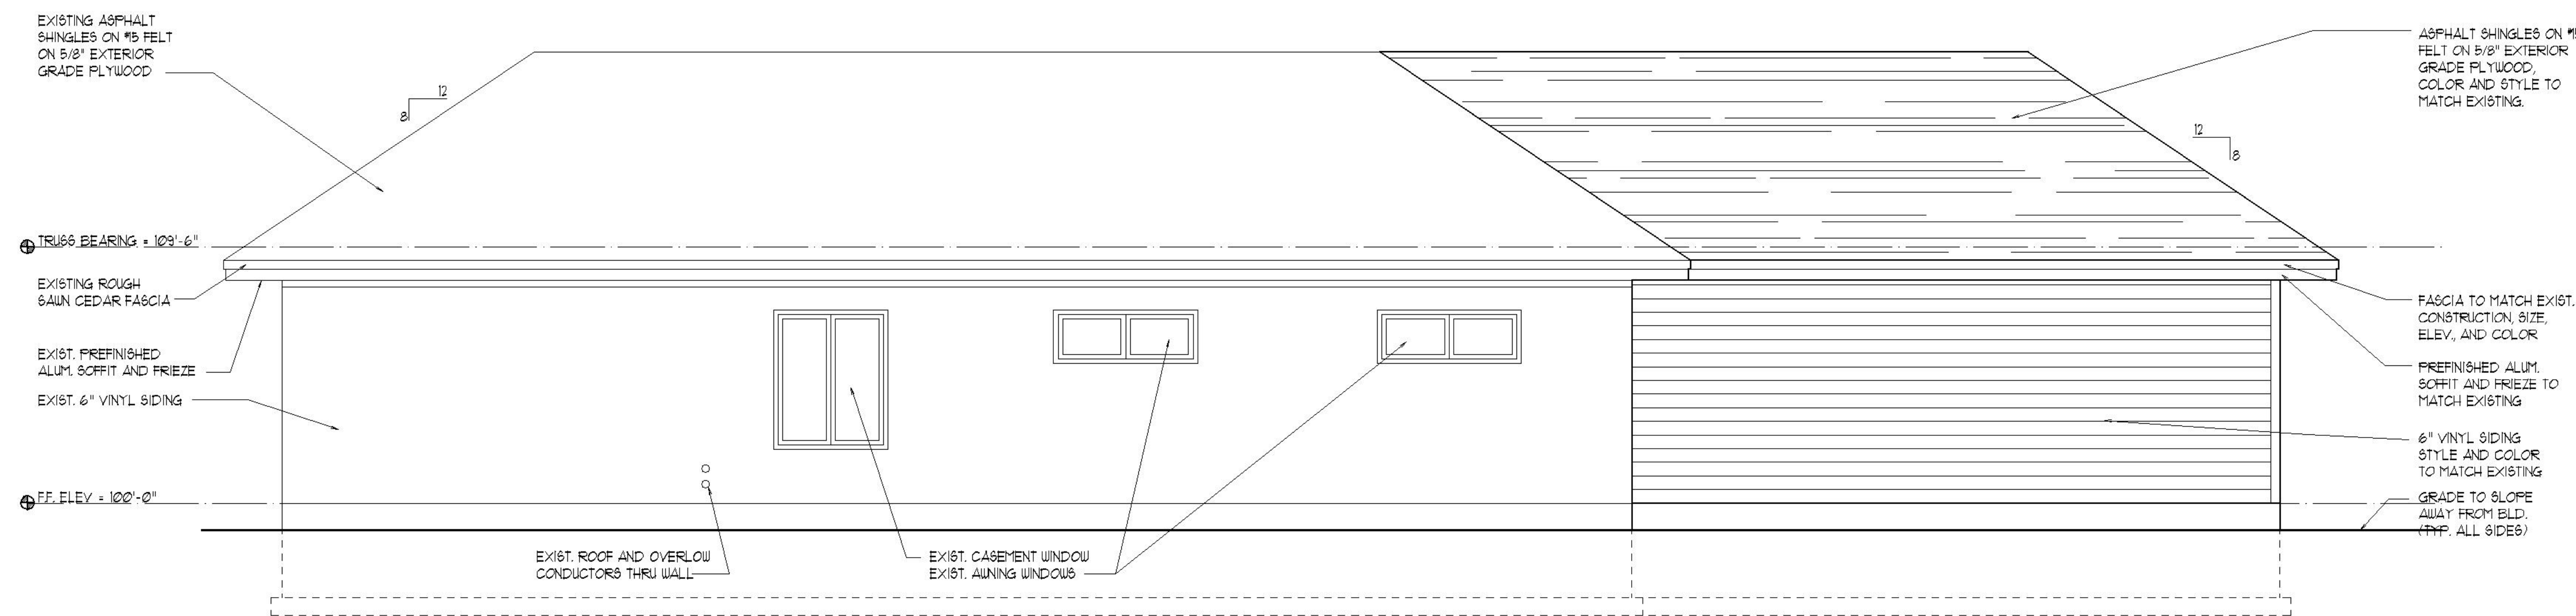

**NORTHEAST ELEVATION**  
SCALE: 1/4" = 1'-0"