



FRONT ELEVATION
SCALE: 1/8" = 1'-0"

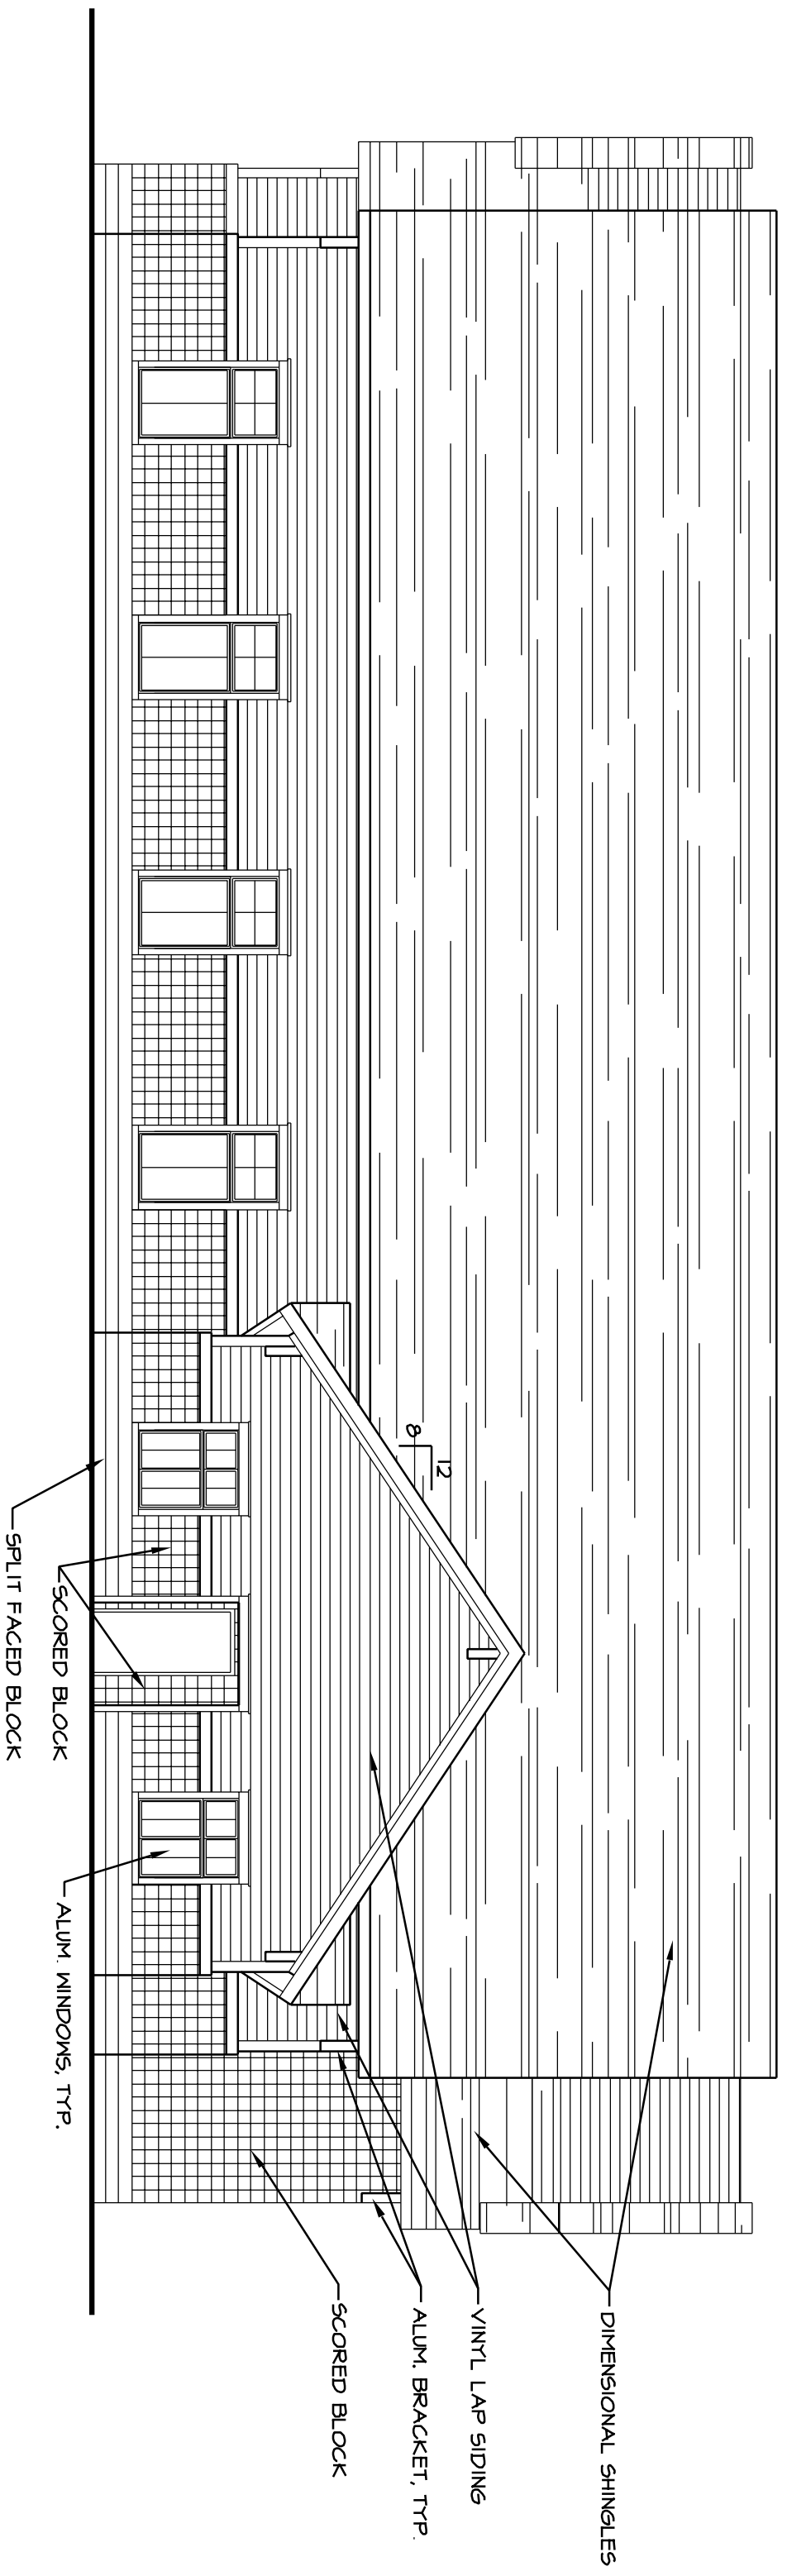

SIDE ELEVATION
SCALE: 1/8" = 1'-0"

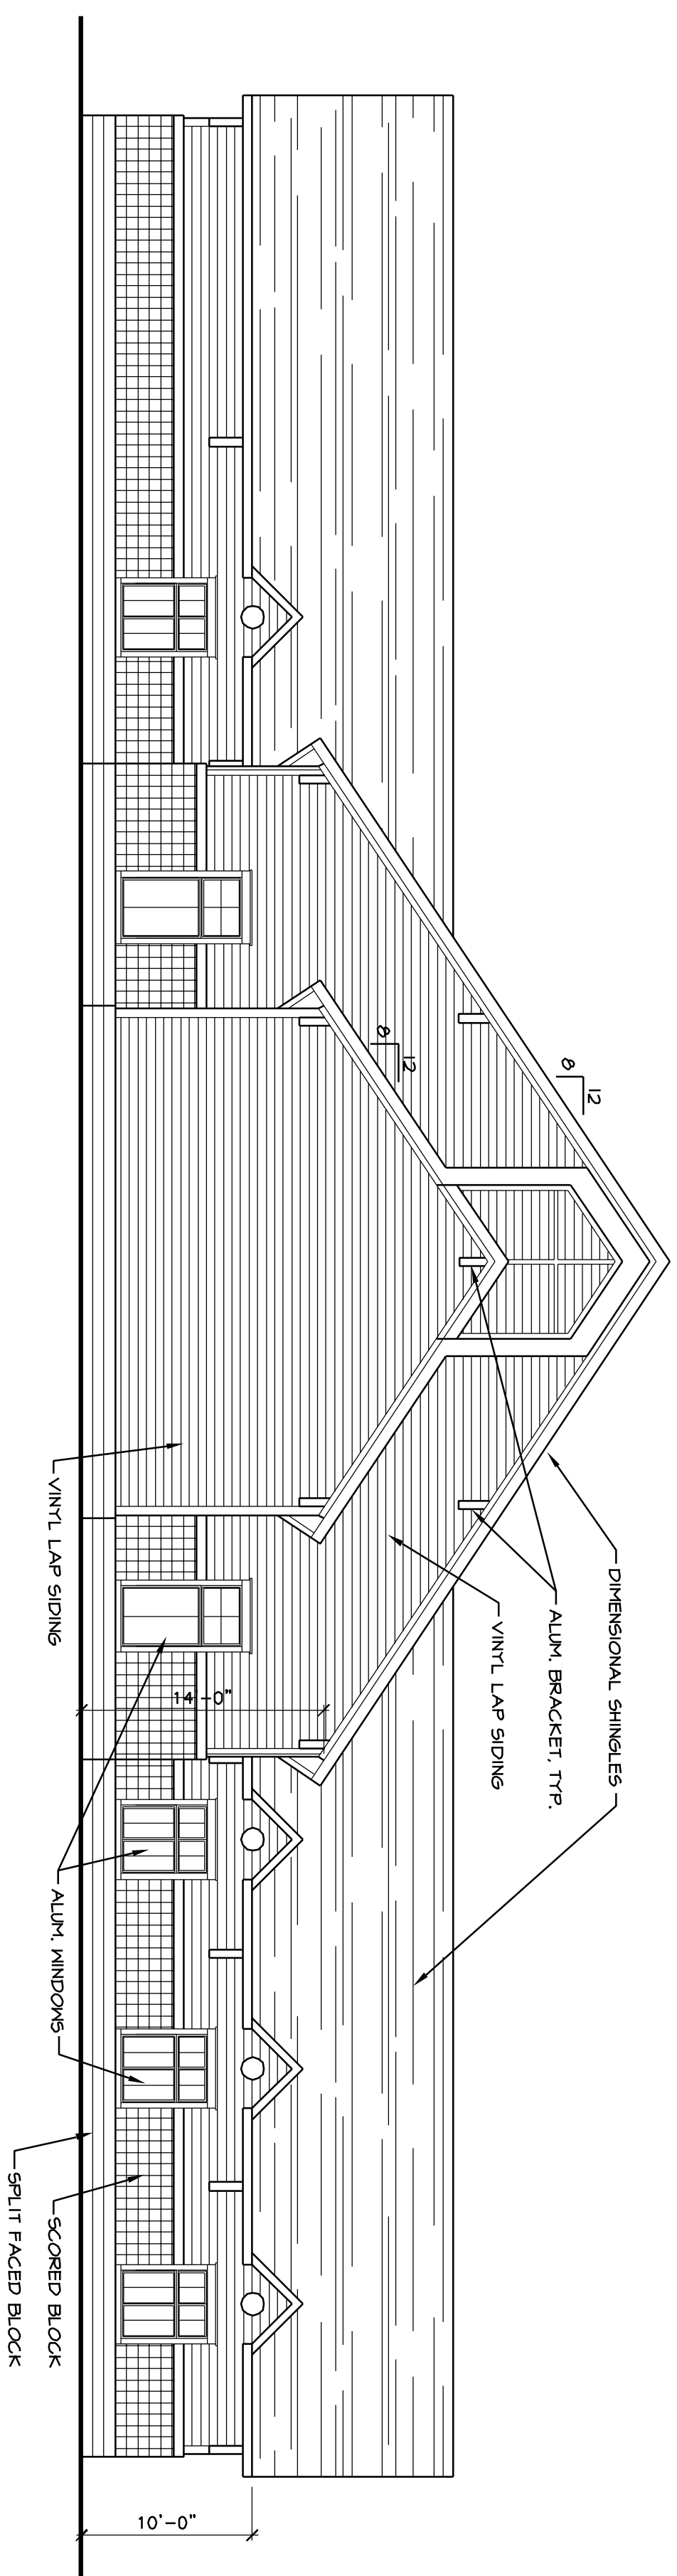


REAR ELEVATION
SCALE: 1/8" = 1'-0"

date	issued for

GRANDVILLE CHRISTIAN FELLOWSHIP CHURCH

Port Sheldon Street

Grandville, Michigan

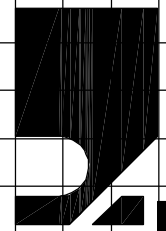

post associates
architects

40 pecri st., n.w., suite 900
grand rapids, michigan
(616) 451-3041
(fax) 451-5713

file no. **06-55**
sheet no.

A2.1