



MAIN FLOOR PLAN
 1/8" = 1'-0"

START PROJECT
REVIEW
PERMIT
REVISION

DRAWN BY
 Q.M.H.
 PROJECT NO.
 265011A
 PLOT
 10/28/2025




3D View

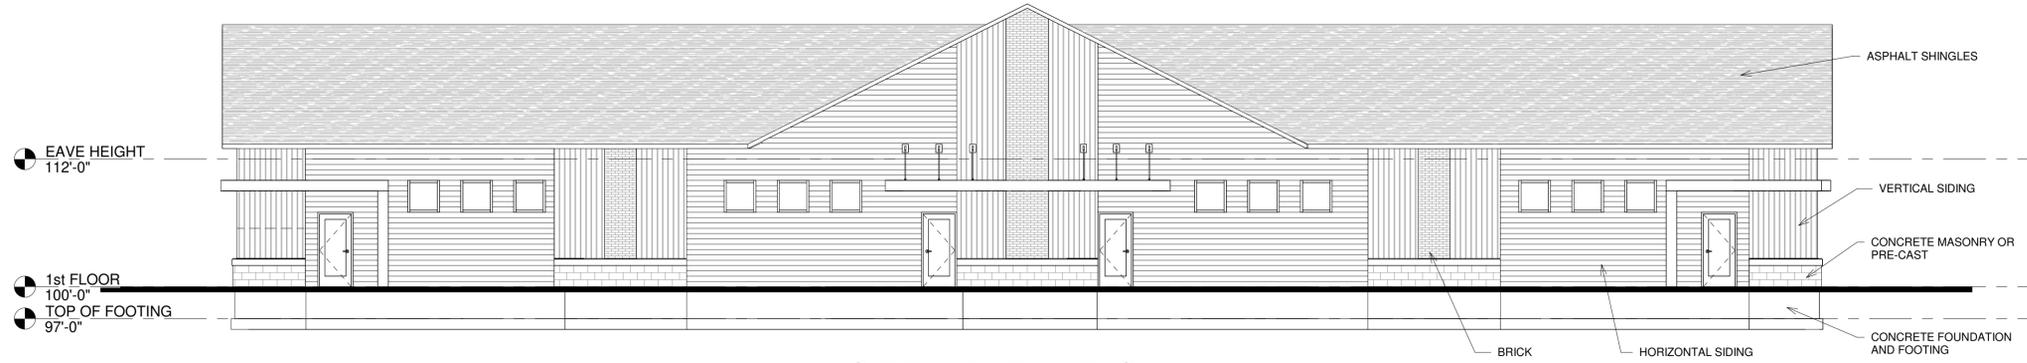


NORTH ELEVATION

1/8" = 1'-0"

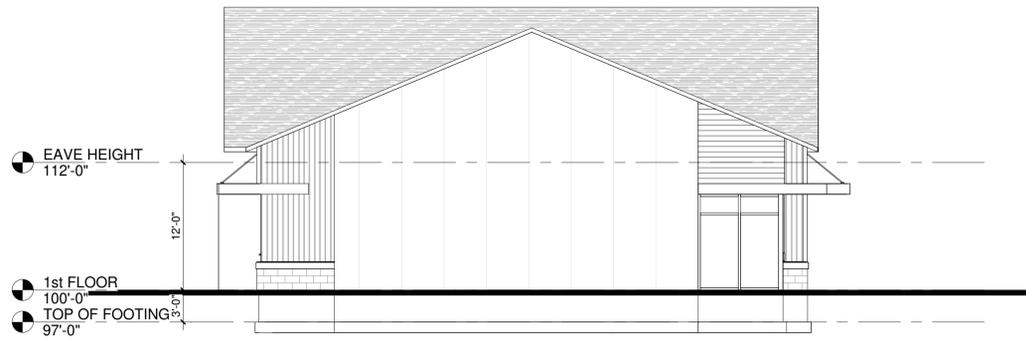


WEST ELEVATION

1/8" = 1'-0"

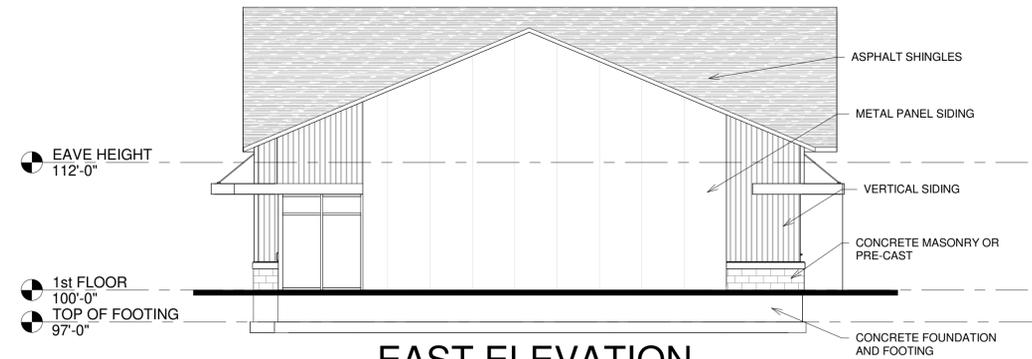

EAST ELEVATION

1/8" = 1'-0"

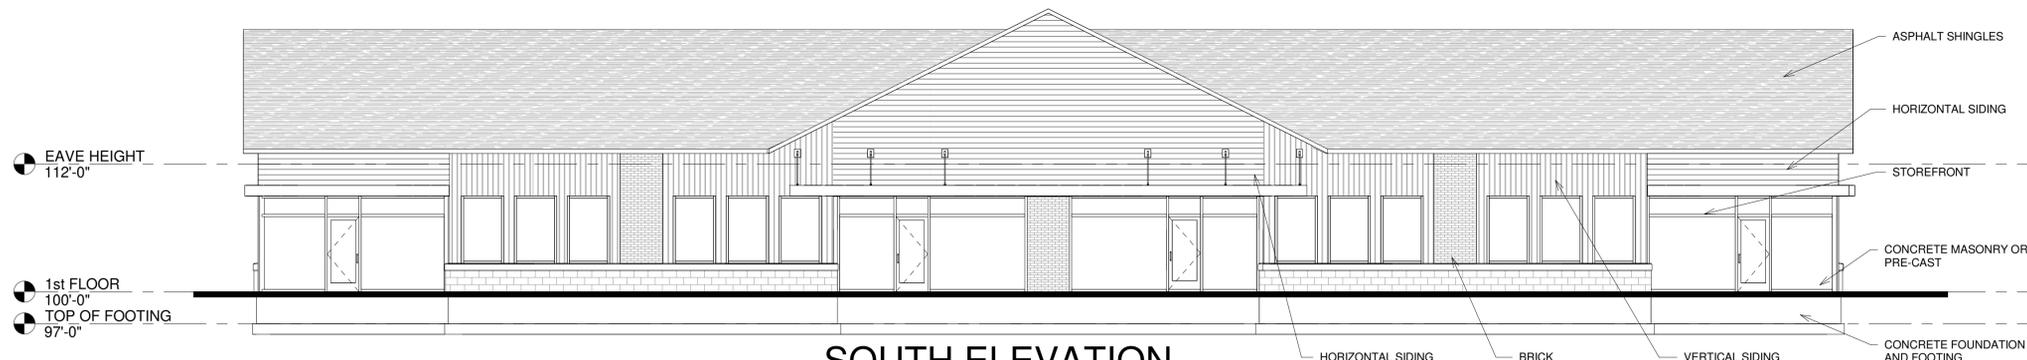

SOUTH ELEVATION

1/8" = 1'-0"

START PROJECT

REVIEW

PERMIT

REVISION

DRAWN BY
E.B.W.

PROJECT NO.
265011A

PLOT
10/28/2025

SHEET NO.

A3

EXTERIOR
ELEVATIONS