

# SITE PLAN

FOR: Michael Bosveld  
 Bosveld Builders  
 11319 1st Ave NW, Suite C  
 Grand Rapids, MI 49534



**Feenstra**  
 & Associates, Inc.  
 CIVIL ENGINEERS & SURVEYORS  
 7482 Main Street Phone: 616.457.7050  
 Jenison, MI 49428 www.feenstrainc.com

Proj	210015
File	23-6-13
Date	4/26/2021

DESCRIPTION: Lot 173, Baker-Huizen Sub. No. 6, part of the SE 1/4, Section 23, T6N, R13W, Georgetown Township, Ottawa County, Michigan.



 

 
PROPERTY ADDRESS: 6460 Wrenwood Dr

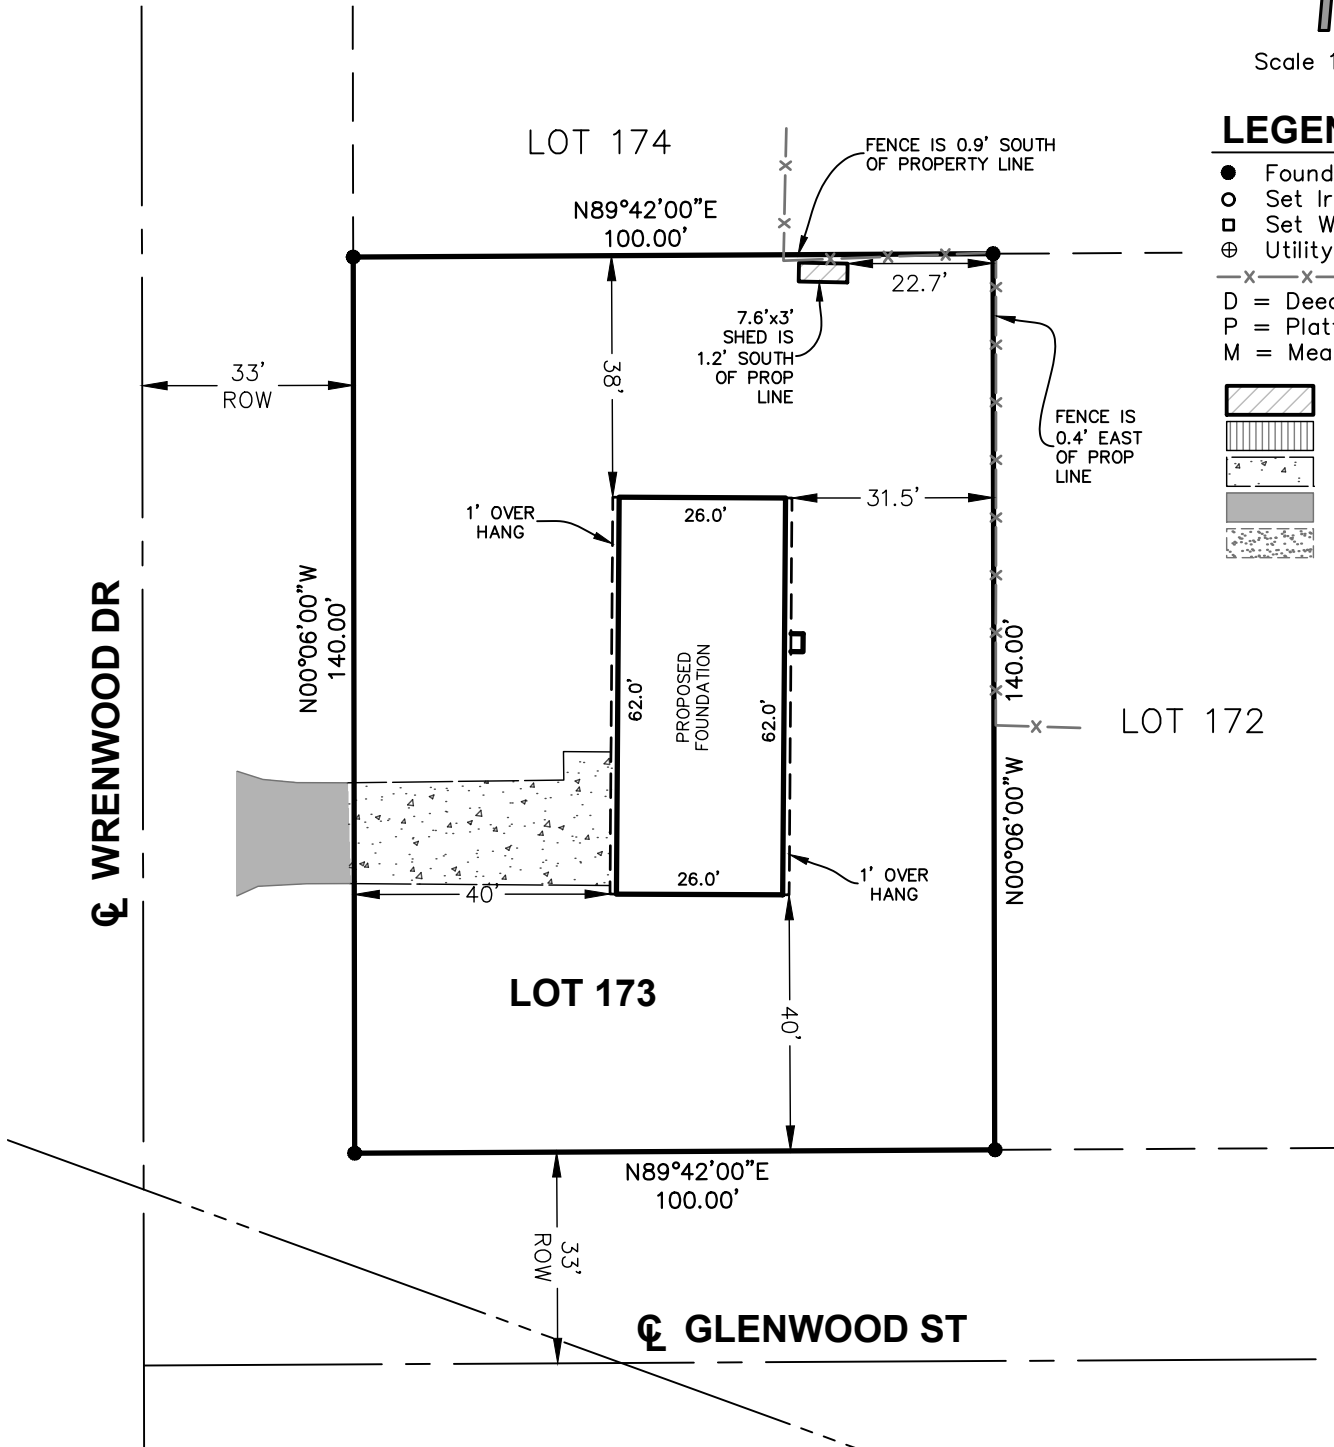
NOTE: The location of the proposed house including required building setbacks and elevations should be approved by the governing agency prior to staking or start of construction.



Scale 1" = 30'

## LEGEND

- Found Iron Stake
  - Set Iron Stake
  - Set Wood Stake
  - ⊕ Utility Pole
  - x-x- Fence Line
  - D = Deeded
  - P = Platted
  - M = Measured
- 
-  Building
  -  Deck
  -  Concrete
  -  Asphalt
  -  Gravel



This survey was made from the legal description shown above. The description should be compared with the Abstract of Title or Title Policy for accuracy, easements and exceptions.