


**HOUSE DIMENSIONS:**  
 A = 40'-0"  
 B = 46'-0"  
 C = 5'-3"  
 D = 5'-3"  
 E = 6'-0"  
 F = 6'-10"  
 G = 8'-0"  
 H = 4'-0"  
 I = 20'-0"  
 J = 12'-0"  
 K = 23'-6"

**GARAGE DIMENSIONS:**  
 FRONT: 20'-0"  
 THIRD STALL: 12'-0"  
 PORCH PIERS: 5' & 3"  
 DRIVE: 1226 sqft  
 ROW: 268 sqft  
 LEAD WALK: 37 sqft

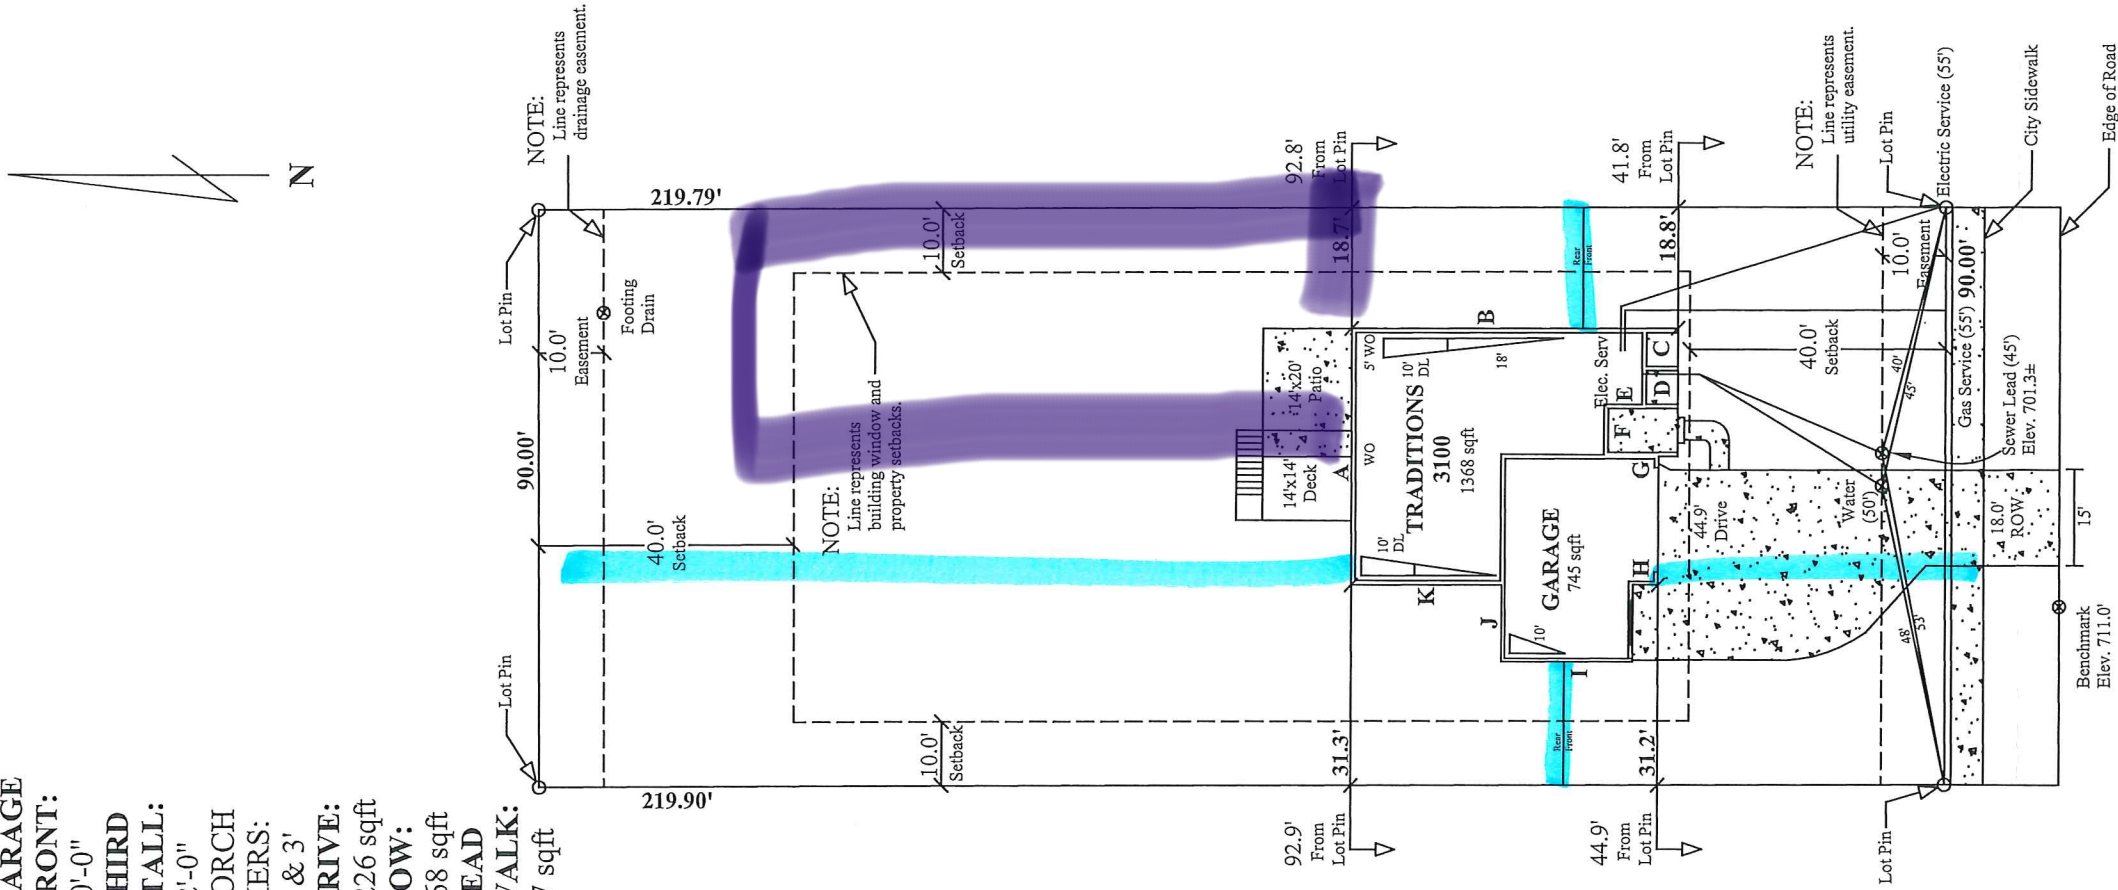

**NOTE:**

Top of wall to be set 2.5' above benchmark.  
 Elev. 713.5'

**MB0 705.0**  
**Version 7.0**



We value what you value.

**SITE PLAN**  
 LOT #192 ROLLING HILLS ESTATES  
 3313 OAKMONT DRIVE  
 ALLEN EDWIN HOMES  
 2186 EAST CENTRE  
 PORTAGE, MI 49002

**Scale:** 1" = 30'-0"  
**Date:** May 24, 2017  
**Front Yard:** 4220 sqft  
**Rear Yard:** 12500 sqft  
**Lot Coverage:** 12.6%