




**LOWER FLOOR -  
EXISTING**

SCALE = 3/32"=1'-0"

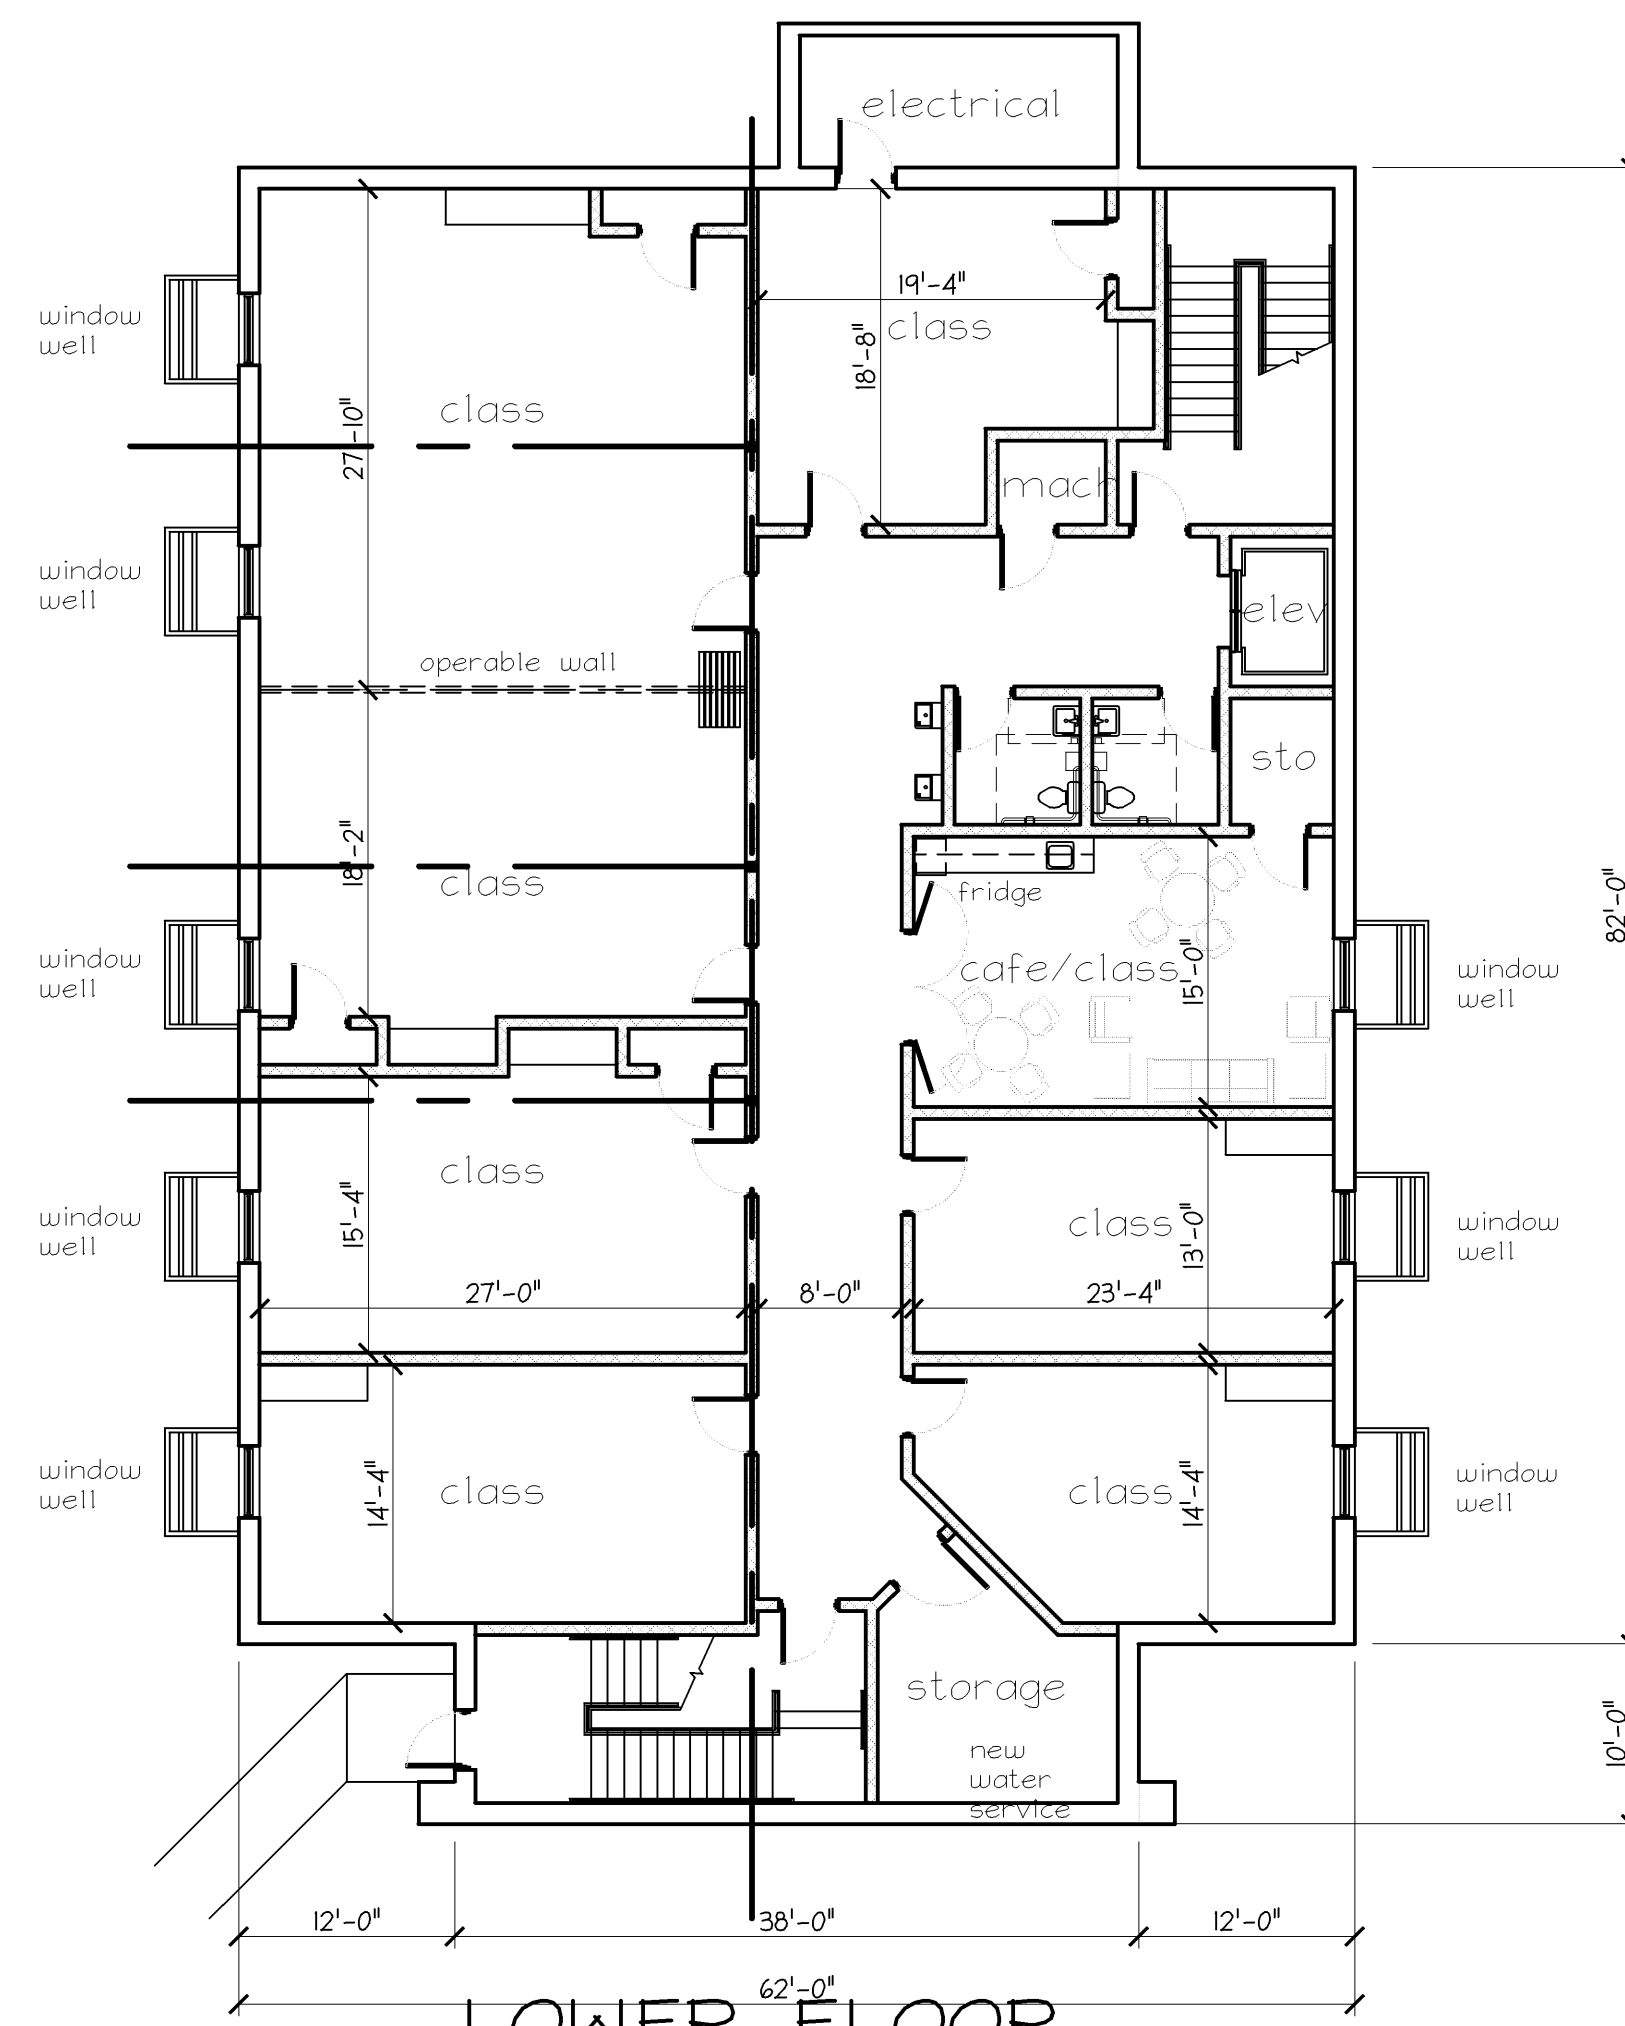

**LOWER FLOOR -  
ADDITION**

SCALE = 3/32"=1'-0"

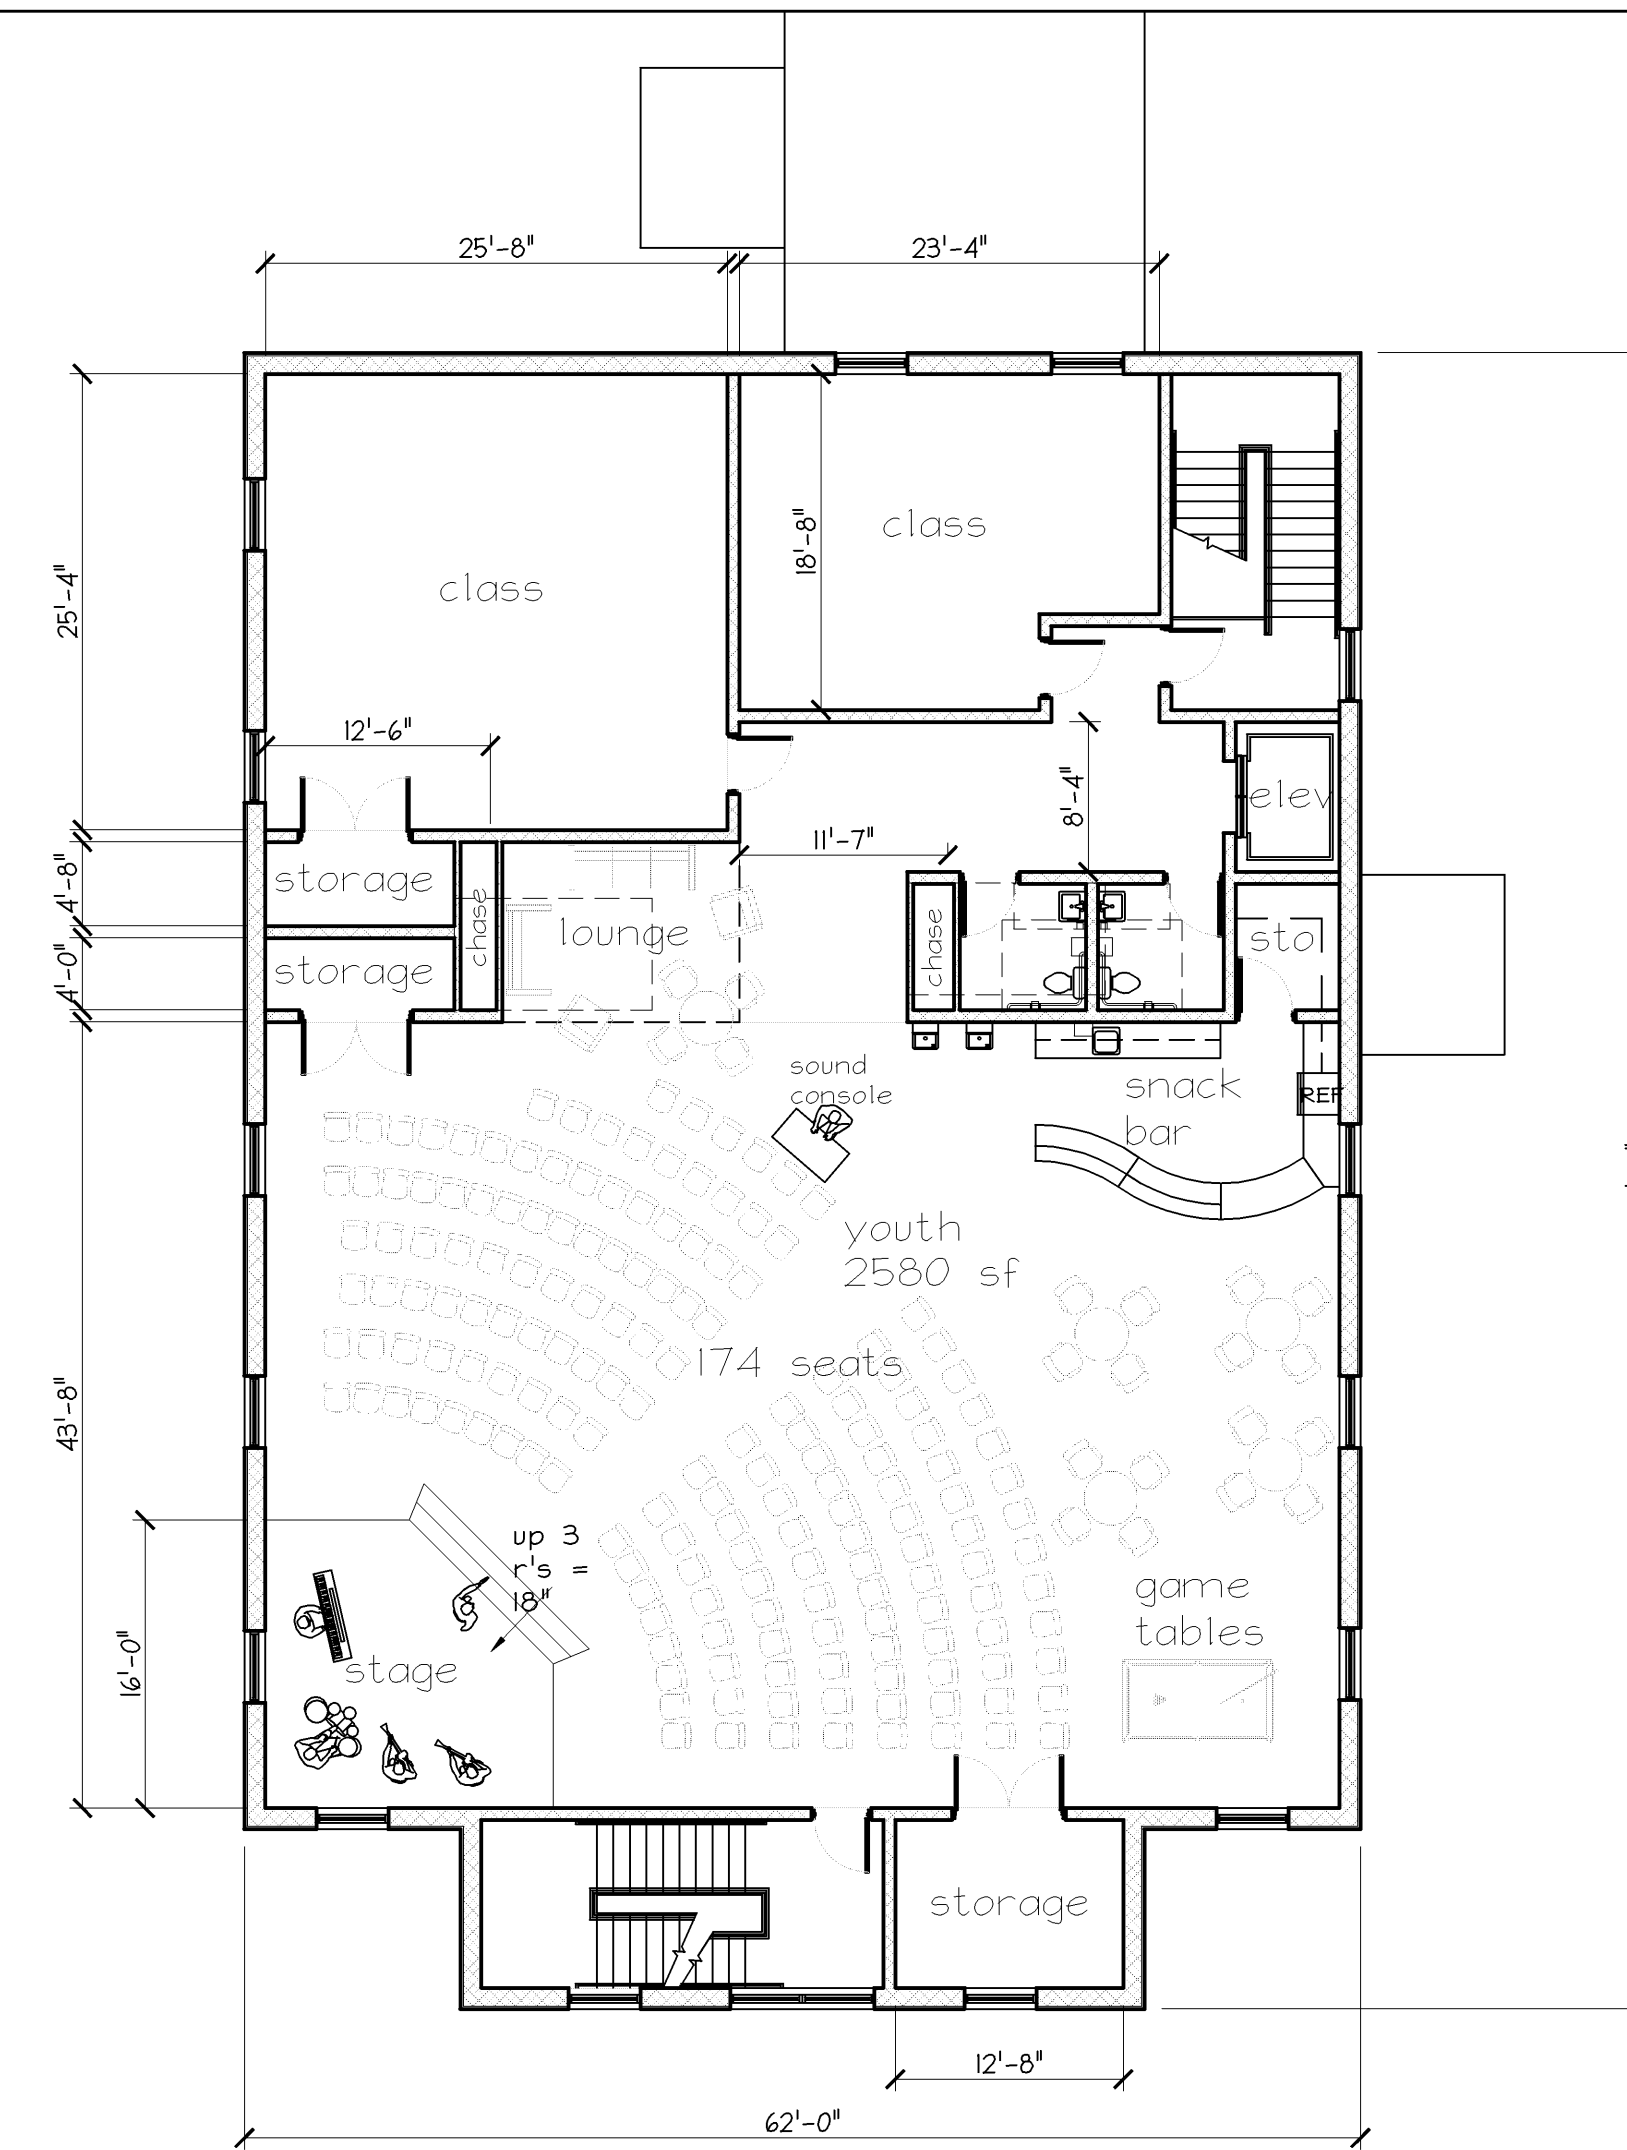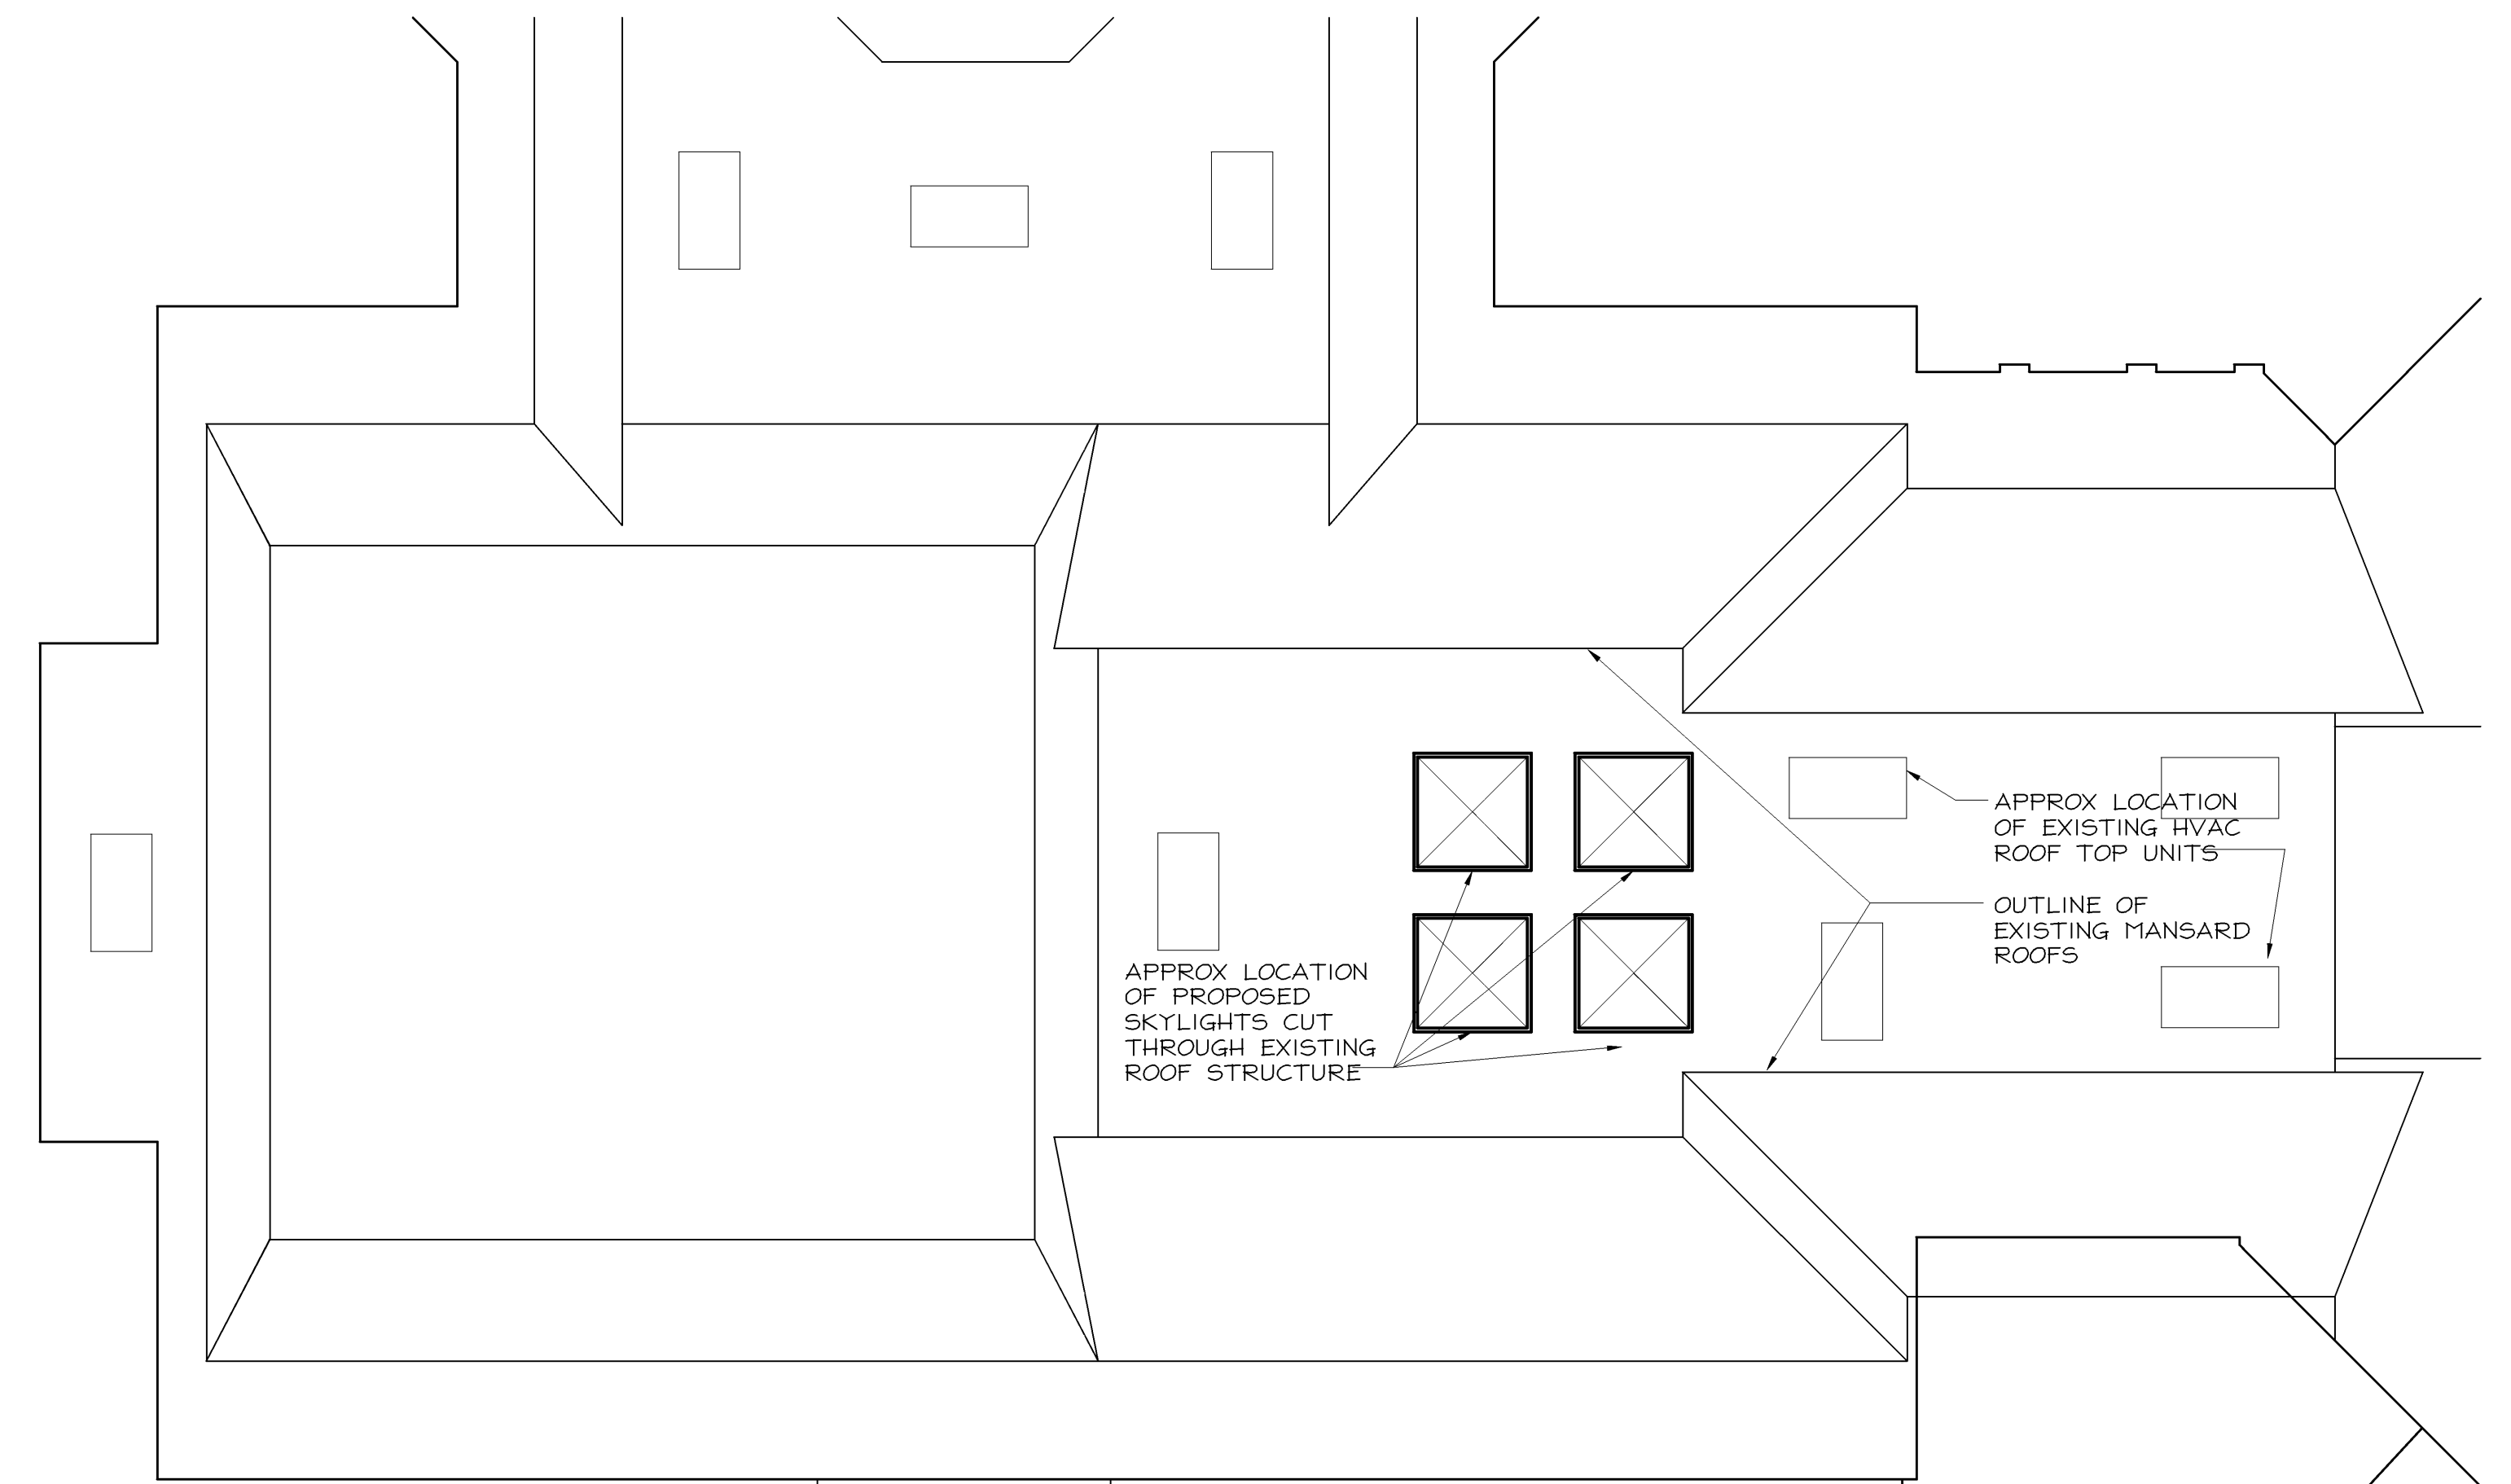

**UPPER FLOOR -  
ADDITION**

SCALE = 3/32"=1'-0"

**GEORGETOWN CRC**  
ADMINISTRATION AND  
EDUCATION ADDITION  
6475 40TH AVE, HUDSONVILLE, MI 49426

**DAN  
VOS**  
CONSTRUCTION  
COMPANY

DESIGN • BUILD  
PROJECT MANAGEMENT  
GENERAL CONTRACTING  
6160 E. FULTON  
P.O. BOX 189  
ADA, MI 49301-0189  
(616) 676-9169




ISSUED FOR:  
OWNER REVIEW - 4/30/07  
SUB CONTRACTOR REVIEW  
5/4/07  
DD REVIEW - 5/23/07  
DD PRICING - 6/4/07

DRAWN: **WORDEN**  
PROJECT #: **051504D**

Copyright © DAN VOS CONSTRUCTION CO., INC. All design & written information appearing herein shall not be duplicated, displayed, or otherwise used without the written consent of Dan Vos Construction, Inc.

DRAWING NO:

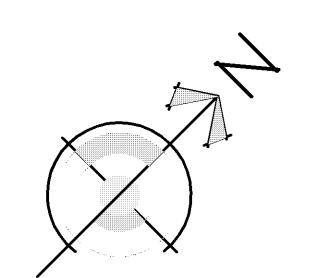

**A1.2**