



NORTH ELEVATION



SOUTH ELEVATION





WEST ELEVATION



EAST ELEVATION












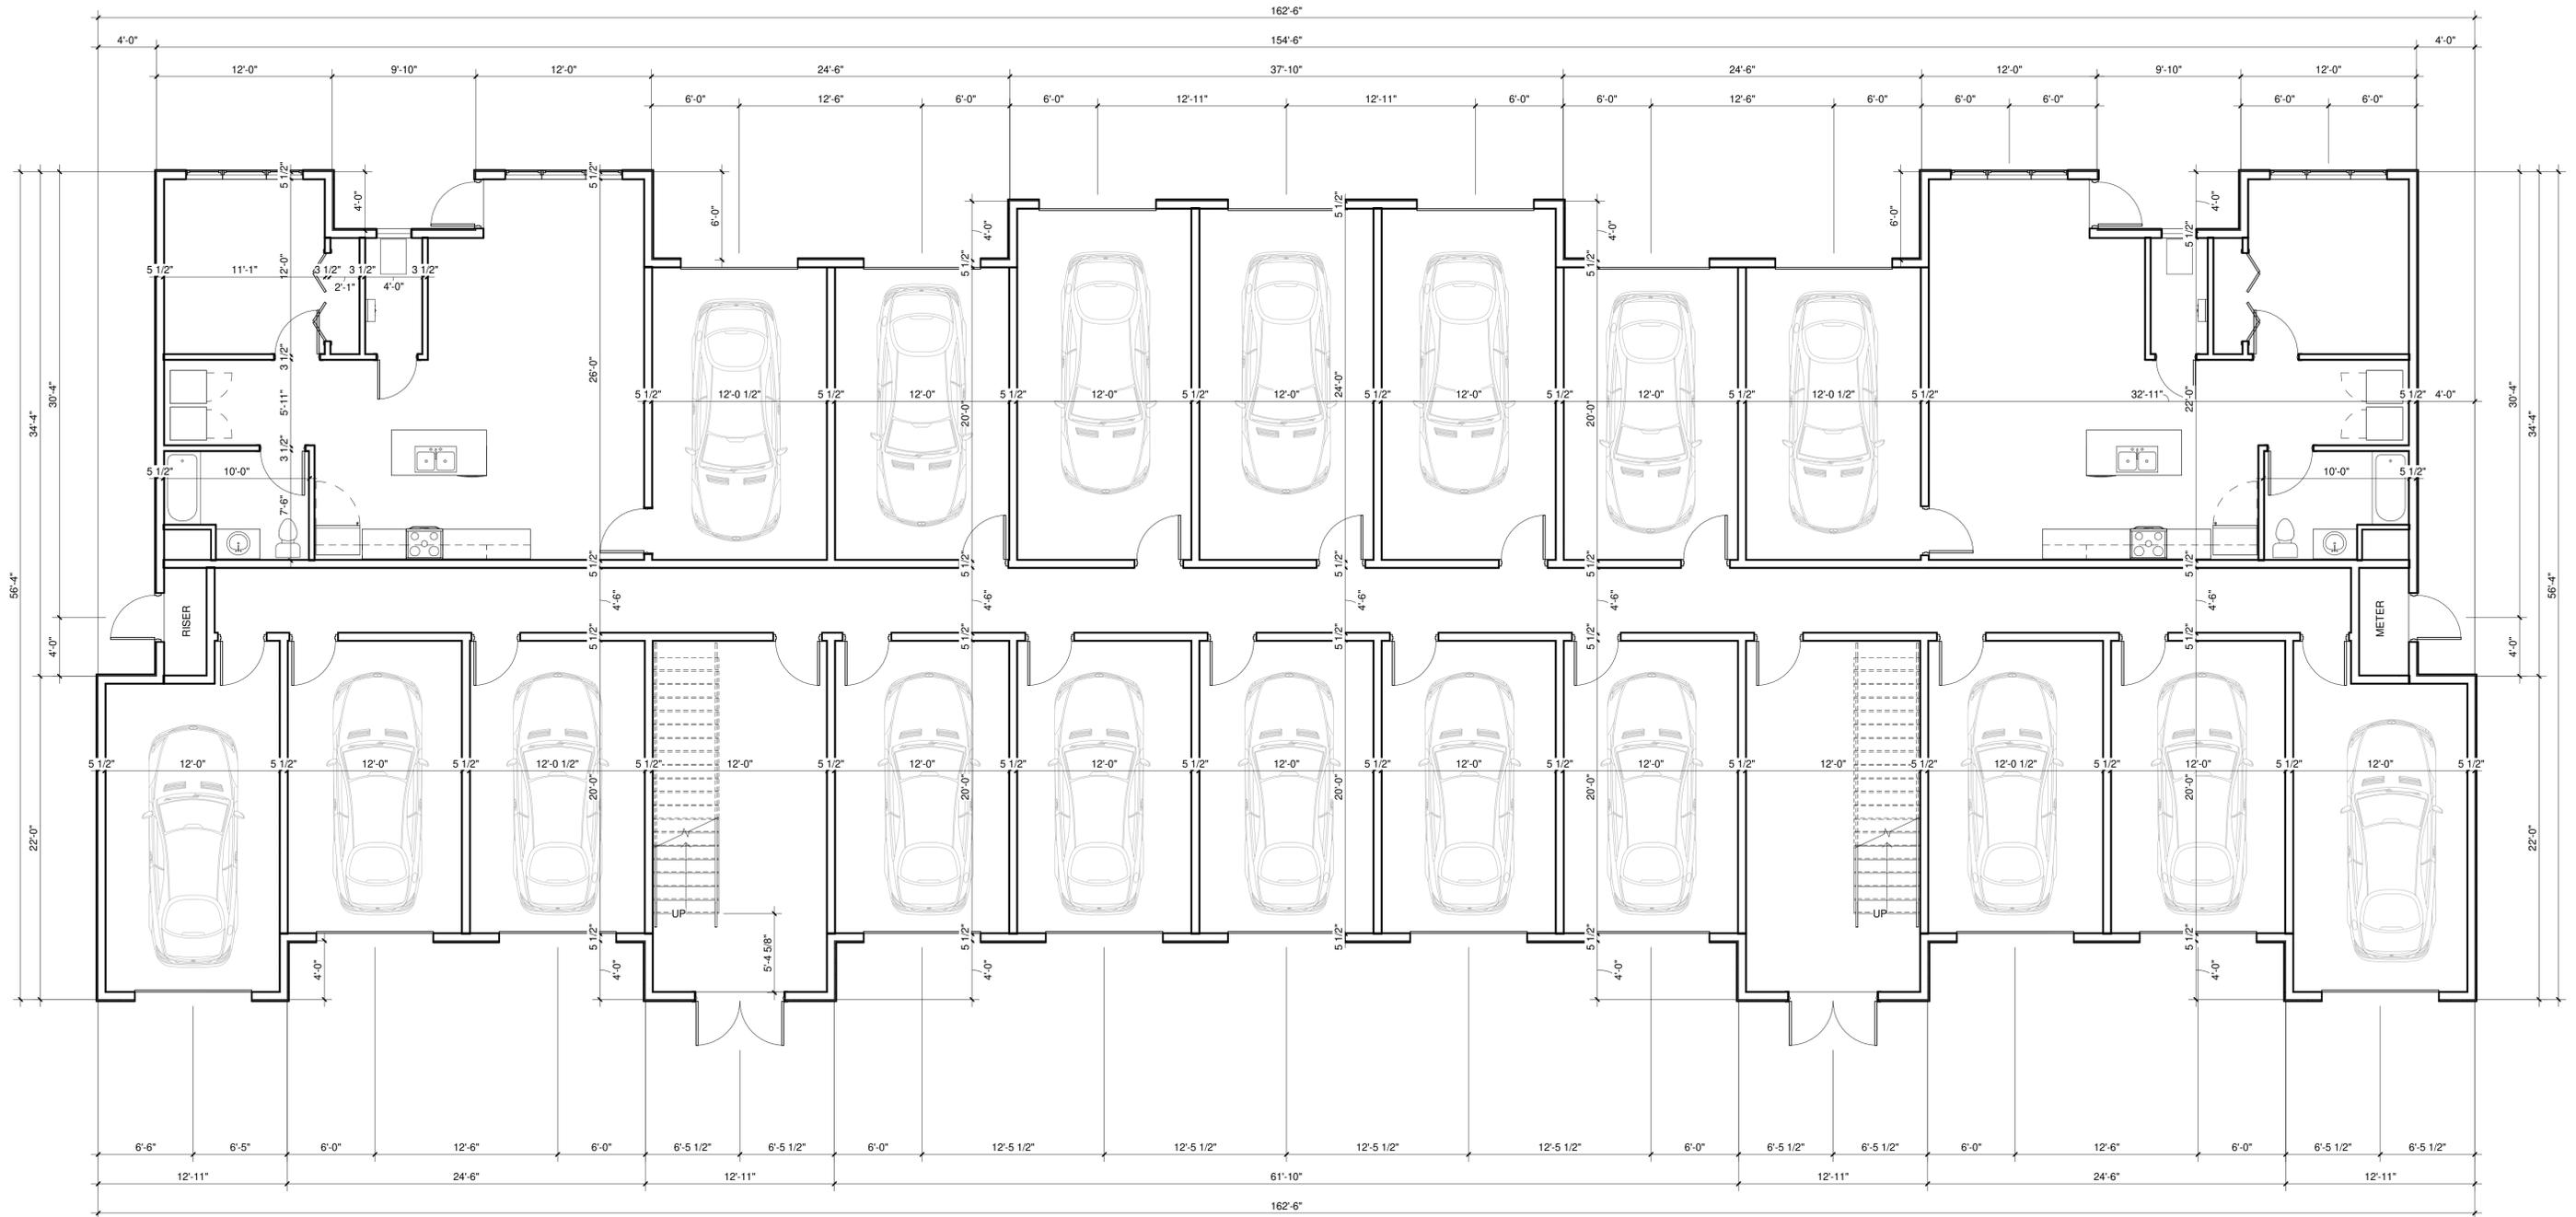


MAIN FLOOR PLAN
 3/16" = 1'-0"

START PROJECT	10/06/2025
REVIEW	
PERMIT	
REVISION	

NEW APARTMENT BUILDING FOR:
8TH STREET APARTMENTS
 GRANDVILLE MI

DRAWN BY
 E.B.W.
 PROJECT NO.
 265011
 PLOT
 10/15/2025

SHEET NO.
A2
 FLOOR PLAN

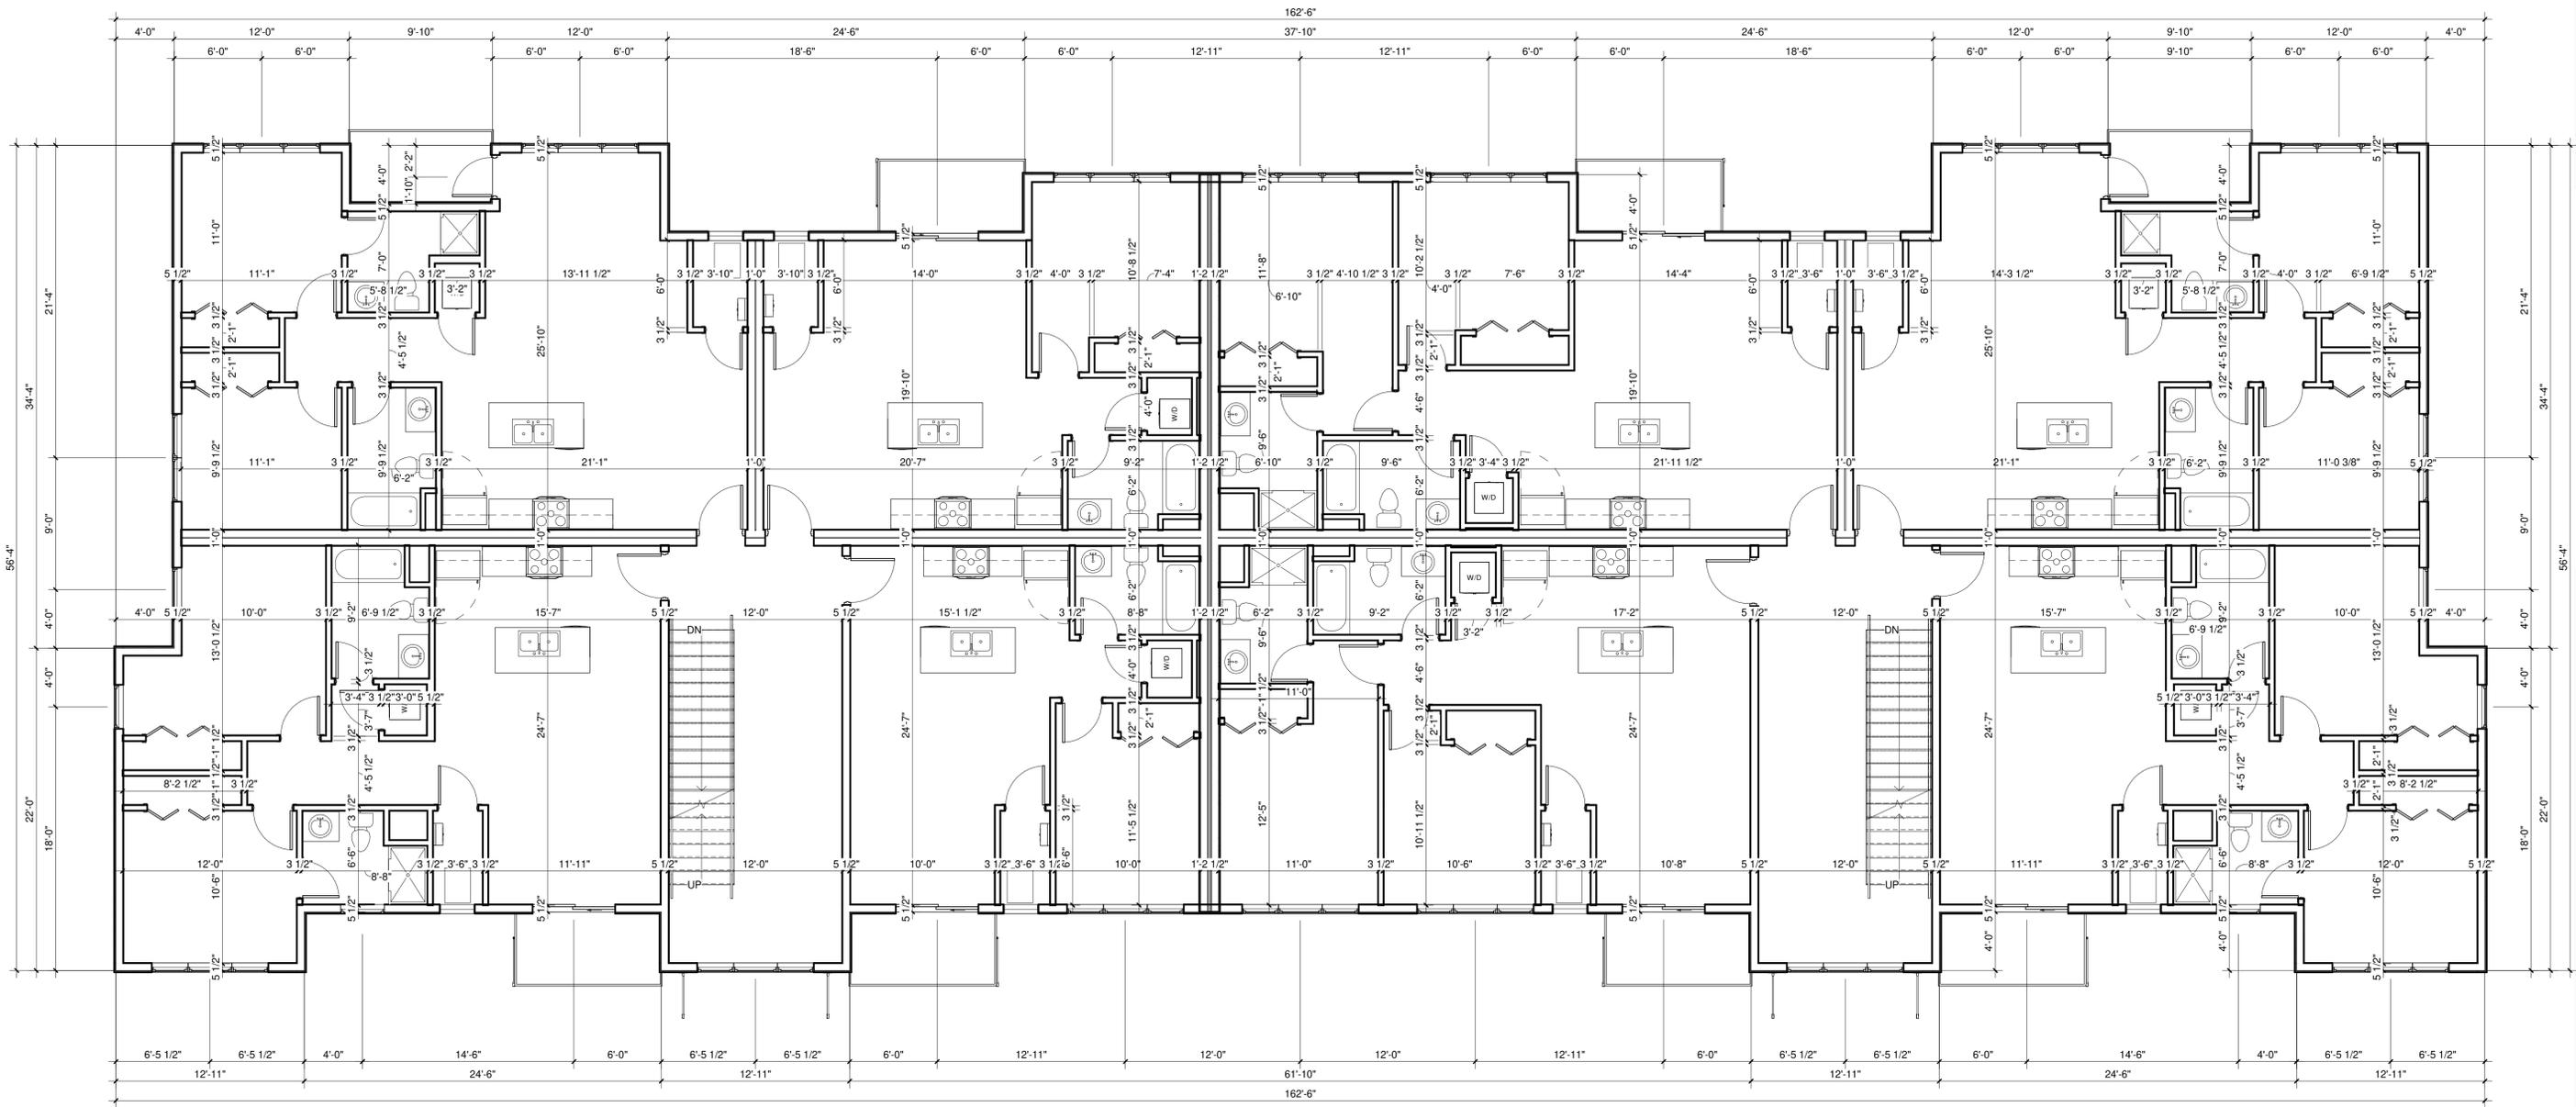



2ND FLOOR
 3/16" = 1'-0"

START PROJECT	10/06/2025
REVIEW	
PERMIT	
REVISION	

NEW APARTMENT BUILDING FOR:
8TH STREET APARTMENTS
 GRANDVILLE MI

DRAWN BY
 E.B.W.
 PROJECT NO.
 265011
 PLOT
 10/15/2025

SHEET NO.
A3
 SECOND FLOOR PLAN

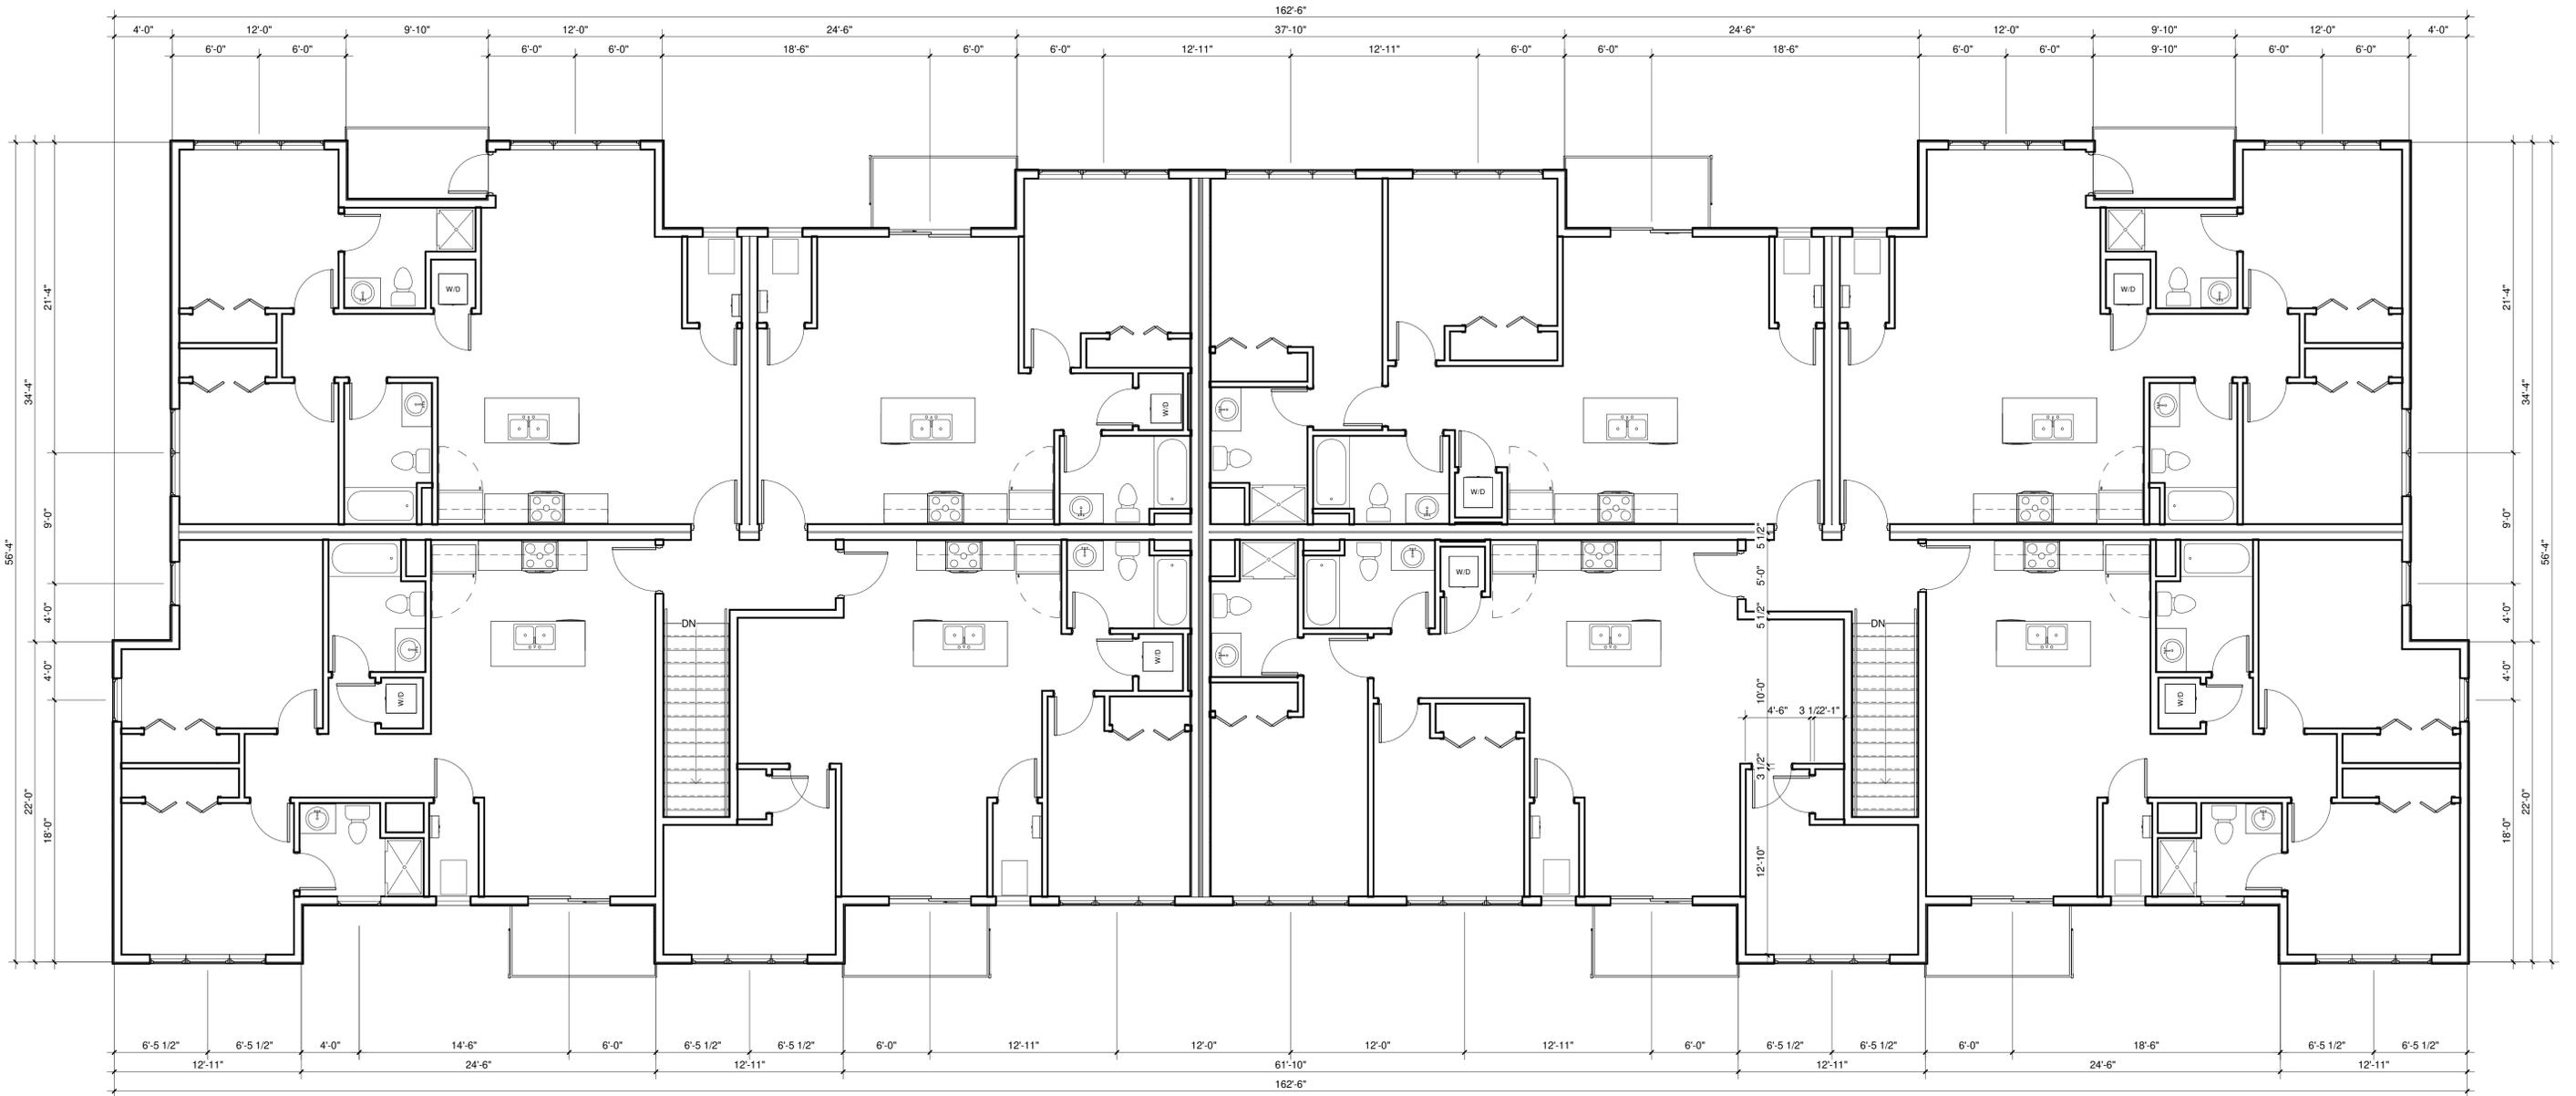

3RD FLOOR
 3/16" = 1'-0"

SVB RECKLEY ARCHITECTS
 76 EAST 8TH STREET SUITE 300
 HOLLAND MICHIGAN 49423
 PHONE 616-494-7410

START PROJECT
 10/06/2025
 REVIEW
 PERMIT
 REVISION

NEW APARTMENT BUILDING FOR:
8TH STREET APARTMENTS
 GRANDVILLE MI

DRAWN BY
 Author
 PROJECT NO.
 265011
 PLOT
 10/15/2025

SHEET NO.
A4
 THIRD
 FLOOR PLAN



NORTH ELEVATION
 1/8" = 1'-0"



WEST ELEVATION
 1/8" = 1'-0"



EAST ELEVATION
 1/8" = 1'-0"



SOUTH ELEVATION
 1/8" = 1'-0"