




D7 FRONT ELEVATION
 1/8" = 1'-0" 0 16'

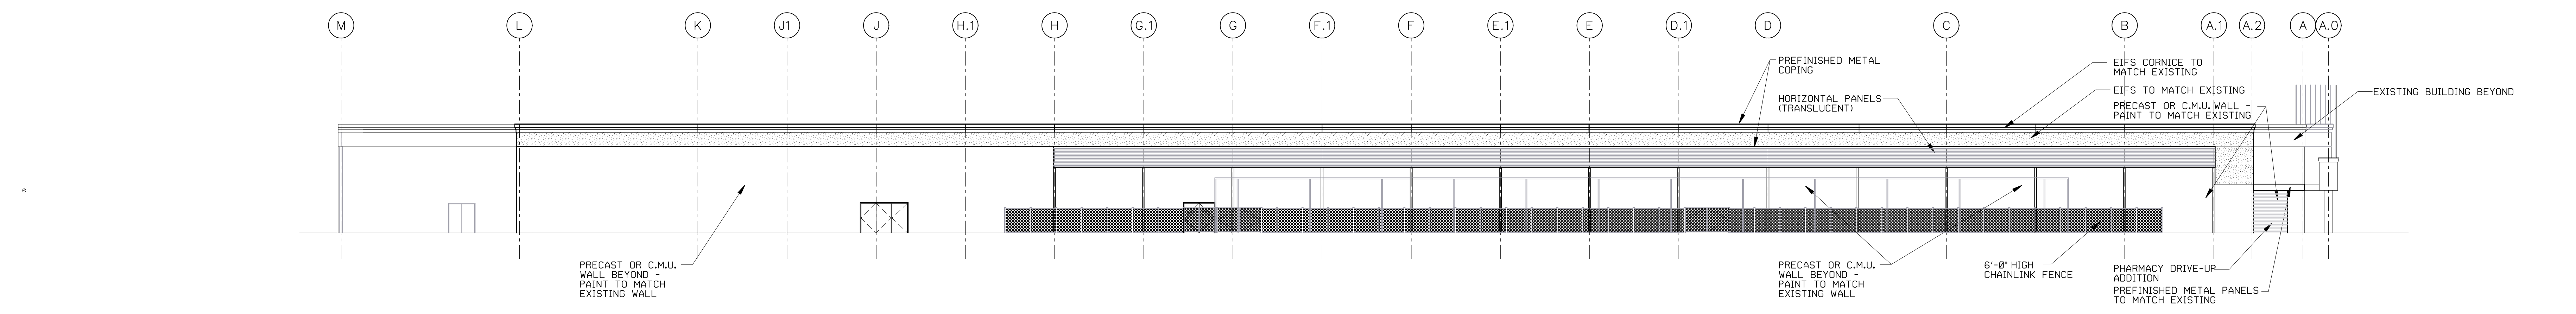

C7 GARDEN CENTER ELEVATION
 1/8" = 1'-0" 0 16'

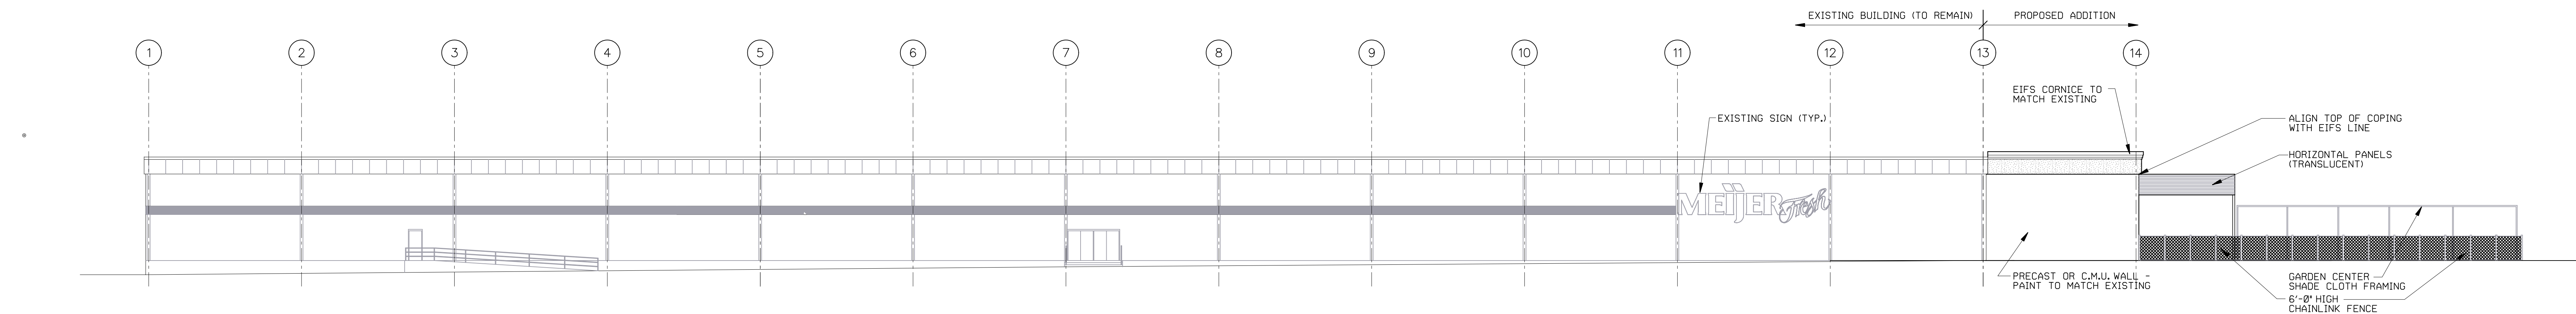

B7 REAR ELEVATION
 1/8" = 1'-0" 0 16'

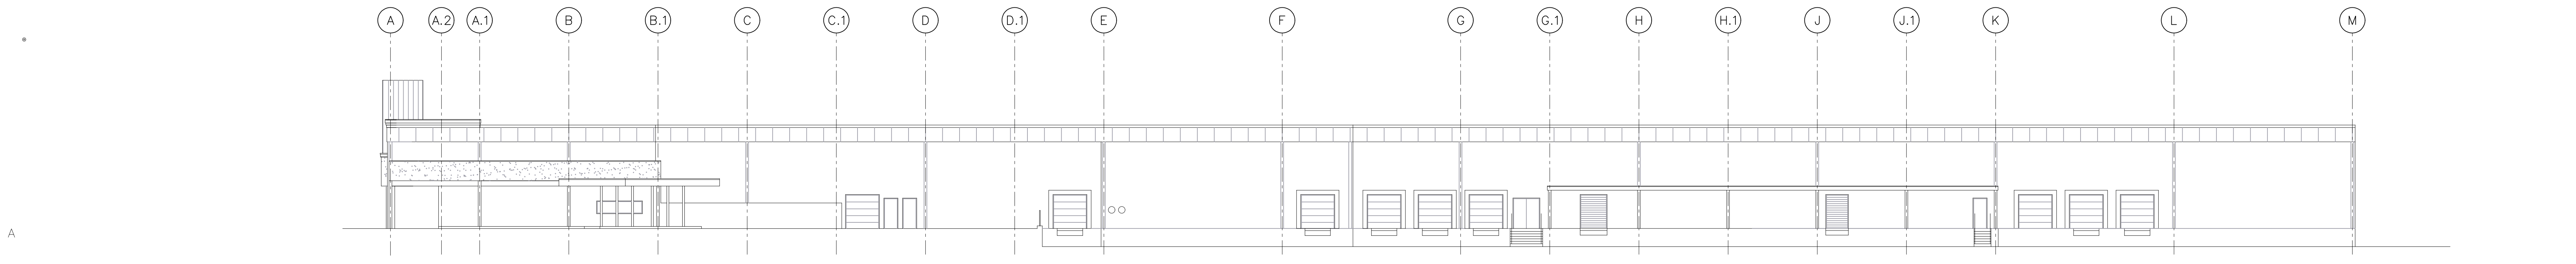

A7 LOADING DOCK ELEVATION
 1/8" = 1'-0" 0 16'