



EXISTING SITE  
0 10' 20' 40' 60'

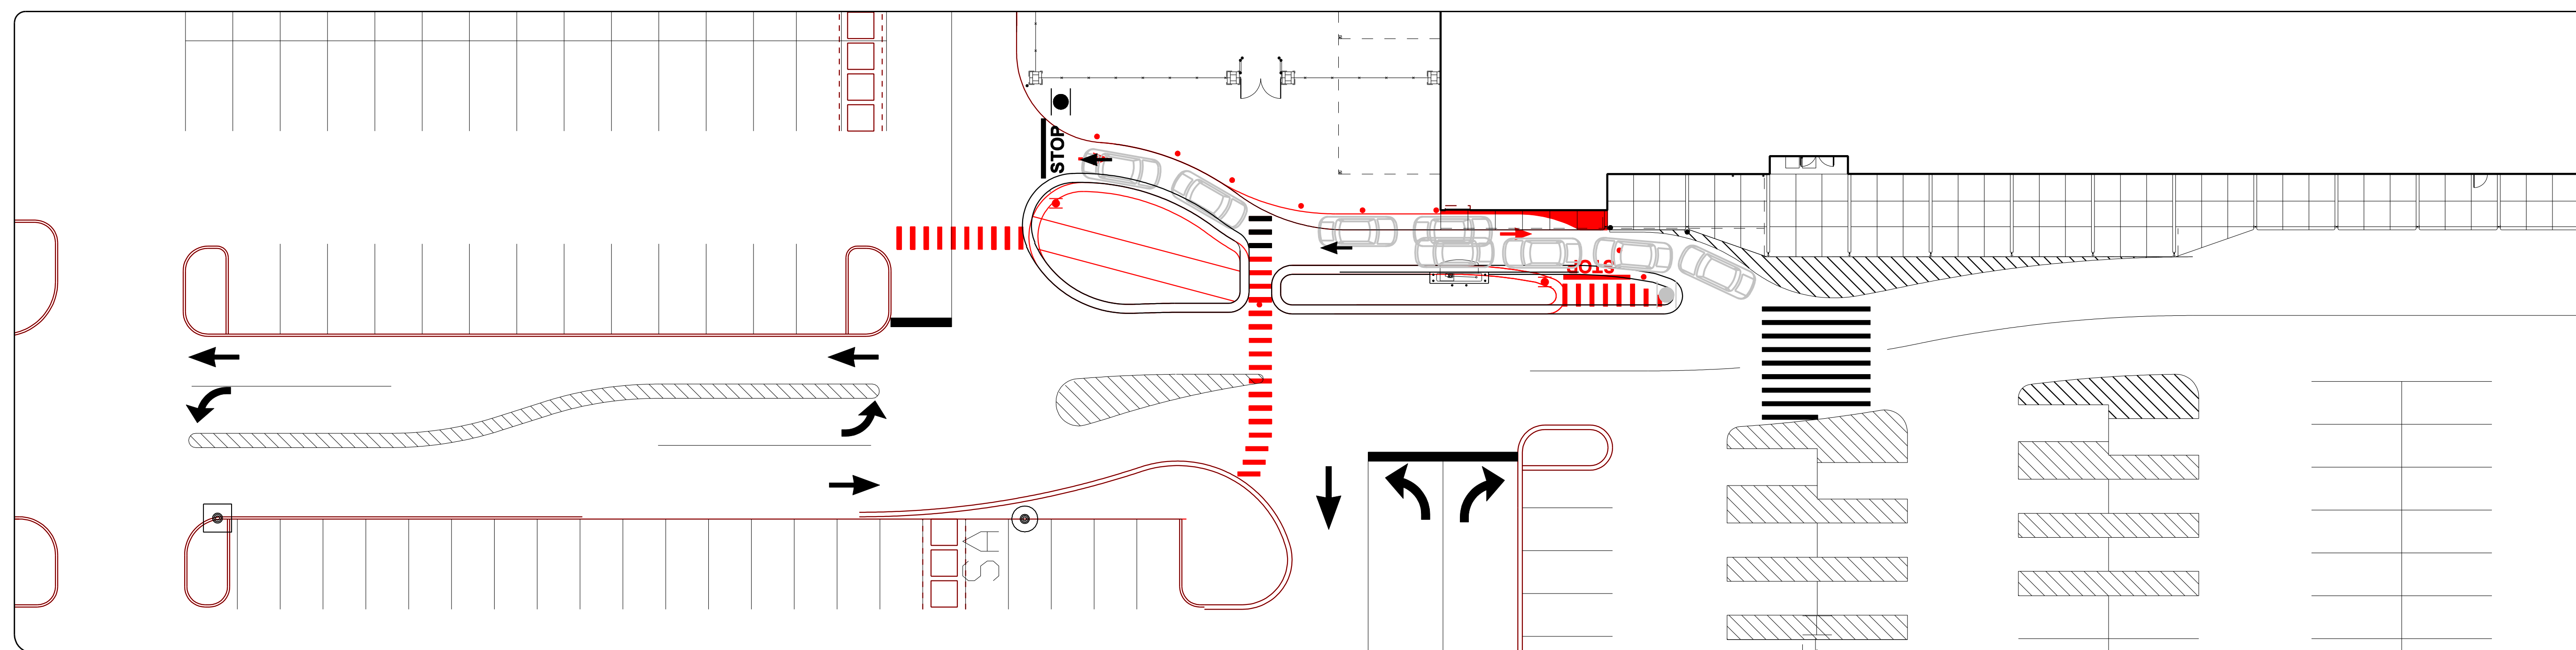

OVERLAY SITE  
0 10' 20' 40' 60'

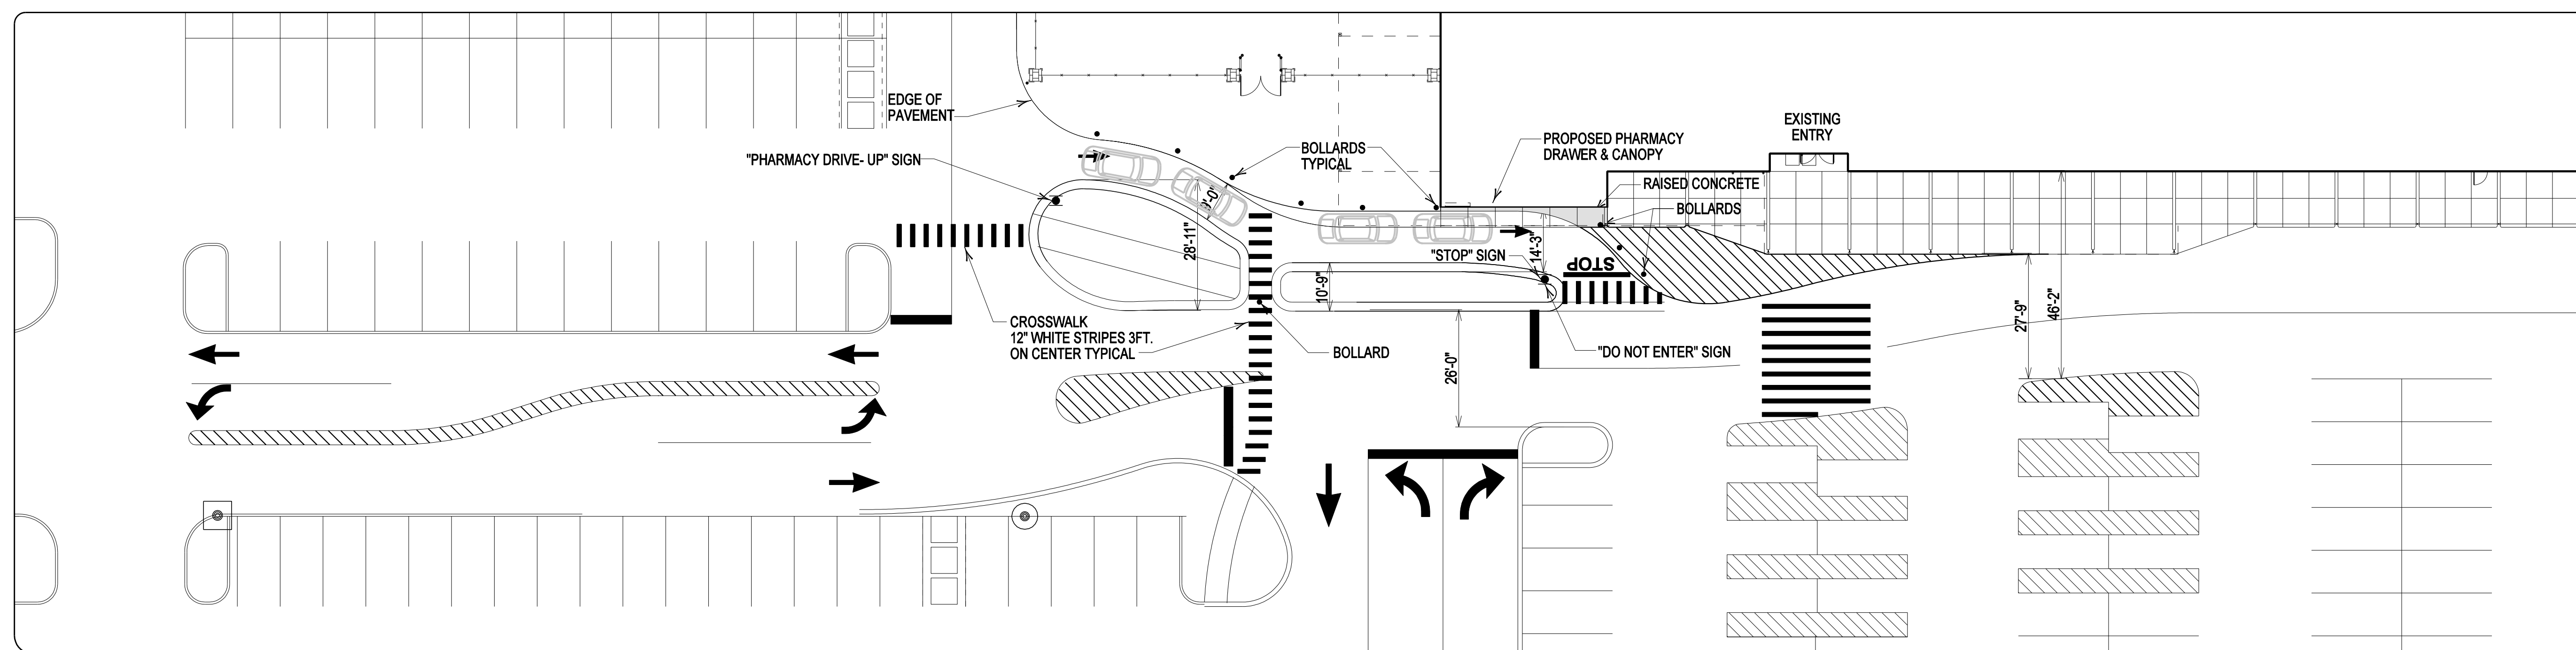

PROPOSED SITE  
0 10' 20' 40' 60'